


FIRST FLOOR PLAN SCALE 1 : 50

SECOND FLOOR PLAN SCALE 1 : 50

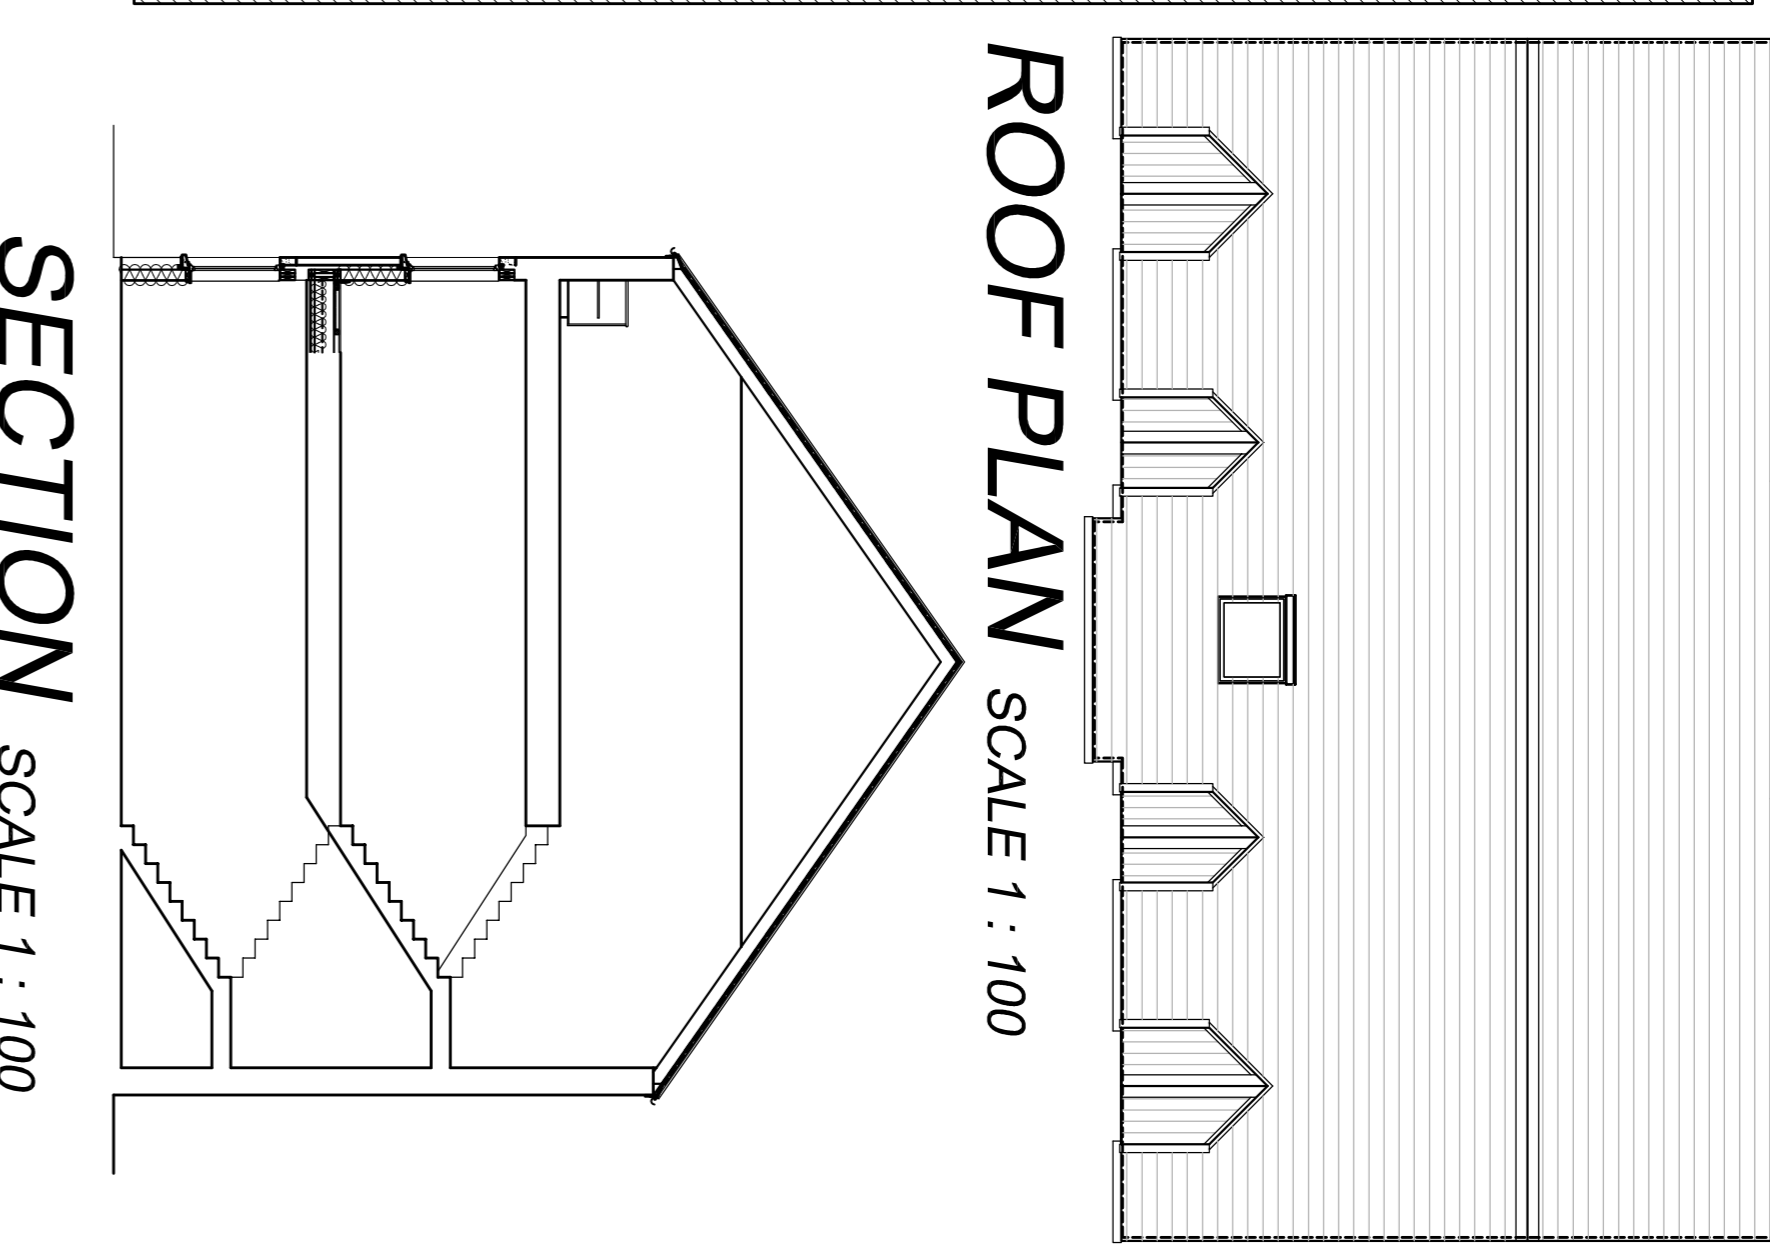

ROOF PLAN SCALE 1 : 100

SECTION SCALE 1 : 100

EXTERNAL FINISHES :-

ROOF :- MARLEY EDGEEMERE TILE


WALLS :- SPEY OR LOCAL QUARRY CHIP ROUGHCAST (SAMPLE TO BE APPROVED) AND BUFF BLACK DARLSTONE RANDOM BUILT

OPENINGS :- NORDAN TIMBER WINDOWS

EAVES & VERGE :- UPVC WHITE FASCIA AND BARGE BOARDS

RAINWATER GOODS :- UPVC BLACK GUTTERS AND DOWNPIPES


**BLOCK 2 FLOOR PLANS**

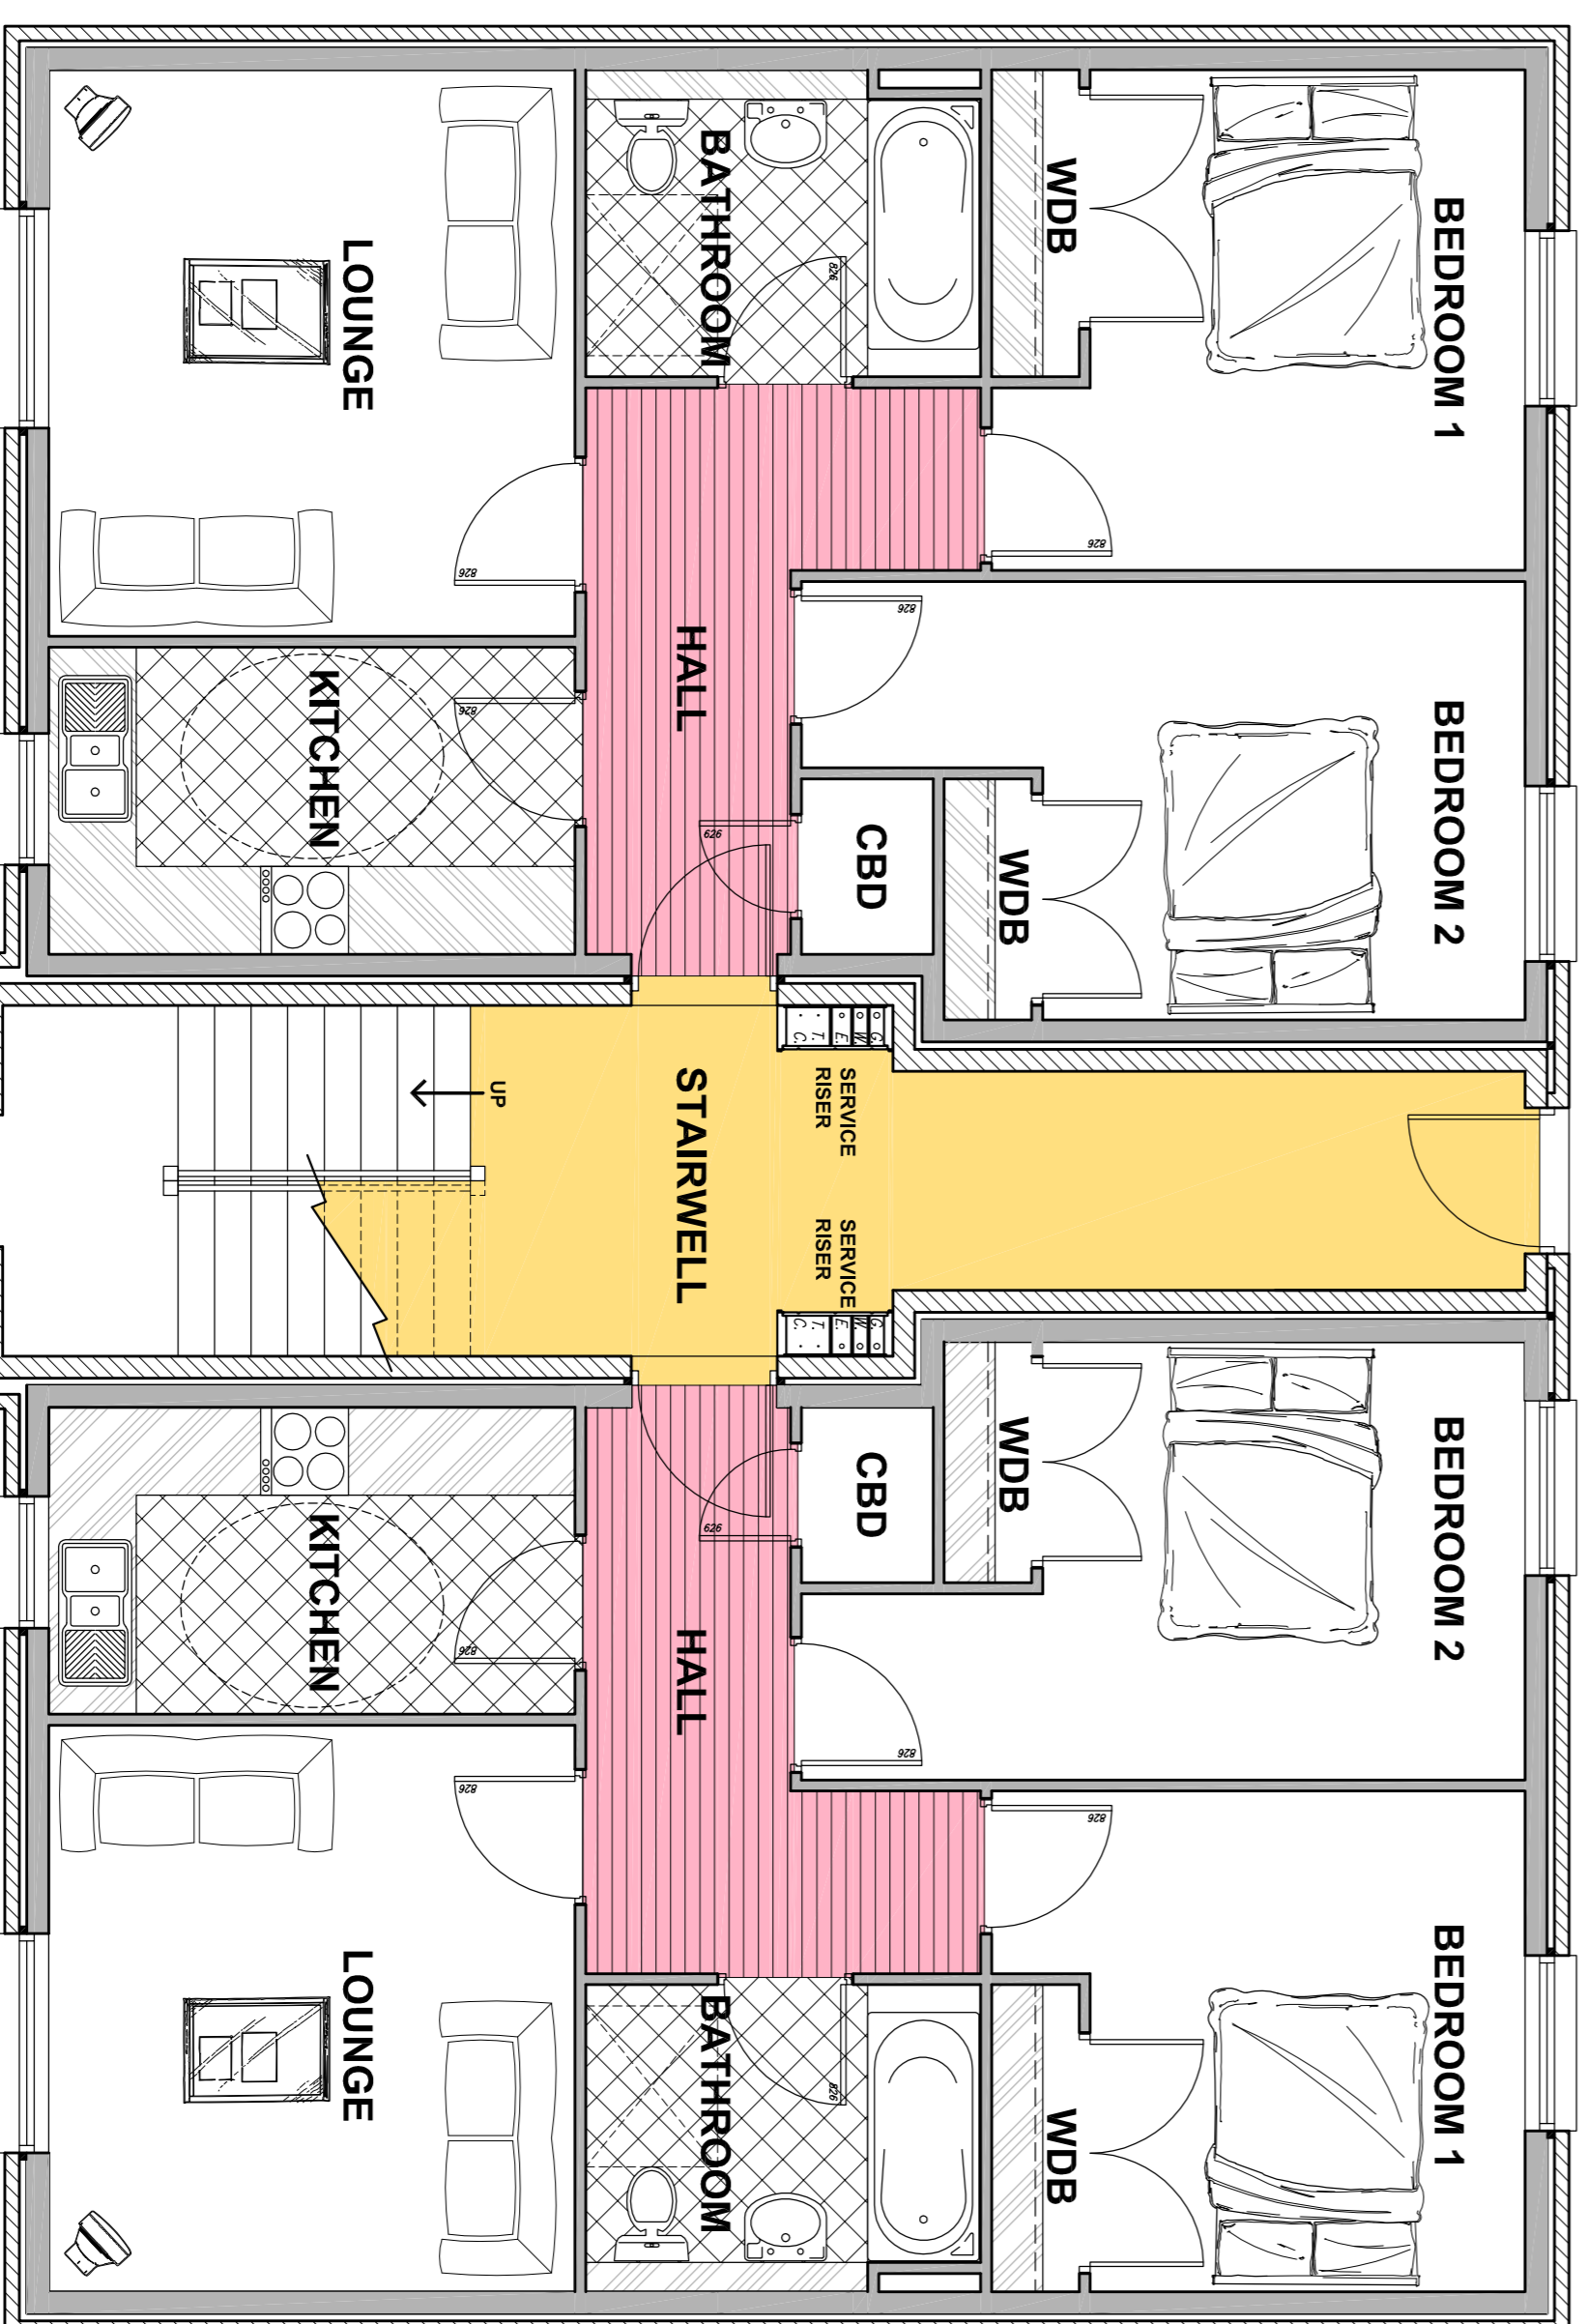

GROUND FLOOR PLAN SCALE 1 : 50




WEST ELEVATION SCALE 1 : 100

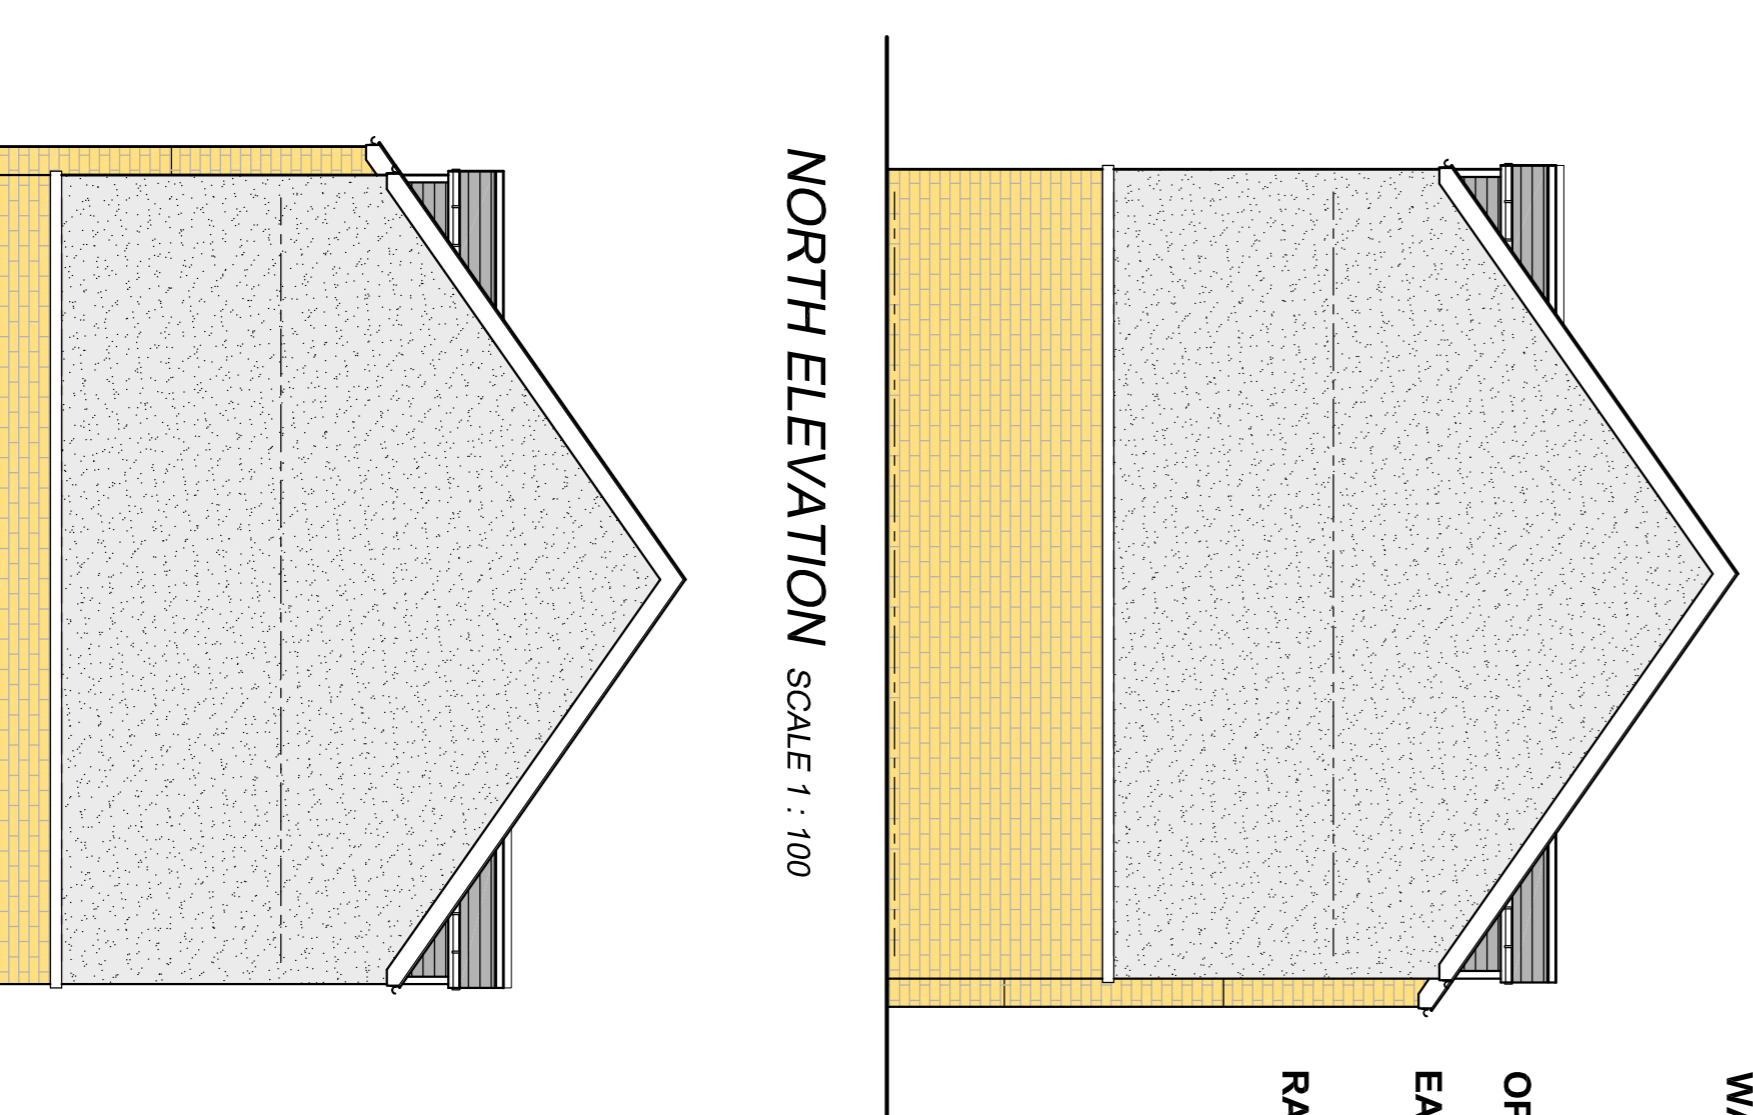

NORTH ELEVATION SCALE 1 : 100



EAST ELEVATION SCALE 1 : 100

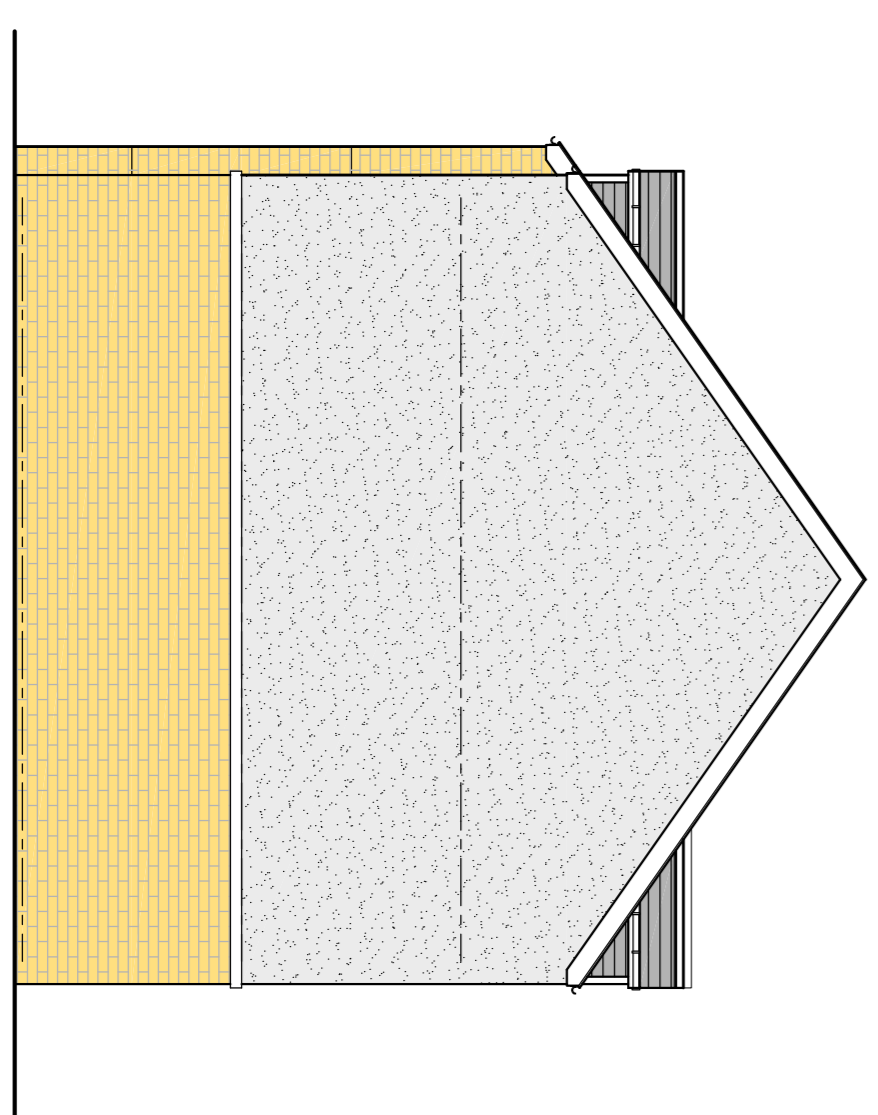

EAST ELEVATION SCALE 1 : 100

Rev	By	Description	Date
B	GH	DRAWING TAKEN TO PLANNING STAGE	MAY 11 08
A	GH	BLOCK 2 AMENDED TO SUIT FANSYVAE SPECIFICATION	APRIL 08
			08

**buildings solutions**  
 Chartered Building Surveyors  
 Architectural Agents

Belvidere House, 46b West High Street, Inverurie,  
 Aberdeenshire, AB51 3QR  
 e-mail: bruce.douglas@btconnect.com  
 Tel: 01467 629919 Fax: 01467 629903  
 Mob: 079319 538216

CLIENT: GLENNONES (ABERDEEN) LTD  
 PROJECT: PROPOSED FLAT AND SHOP DEVELOPMENT  
 AT MILL BANK GARAGE,  
 BUCKIE.

DRAWING: PLANNING DATE: OCTOBER 2007  
 Drawn By: G. HADDEN SCALE: 1 : 50, 1 : 100  
 JOB / DRAWING No : 07132 / 05 REV B