


ELEVATION B (TO NETHERHA ROAD)




SITE PLAN 1:1000



ELEVATION D (REAR ELEVATION, PARALLEL TO NETHERHA ROAD)

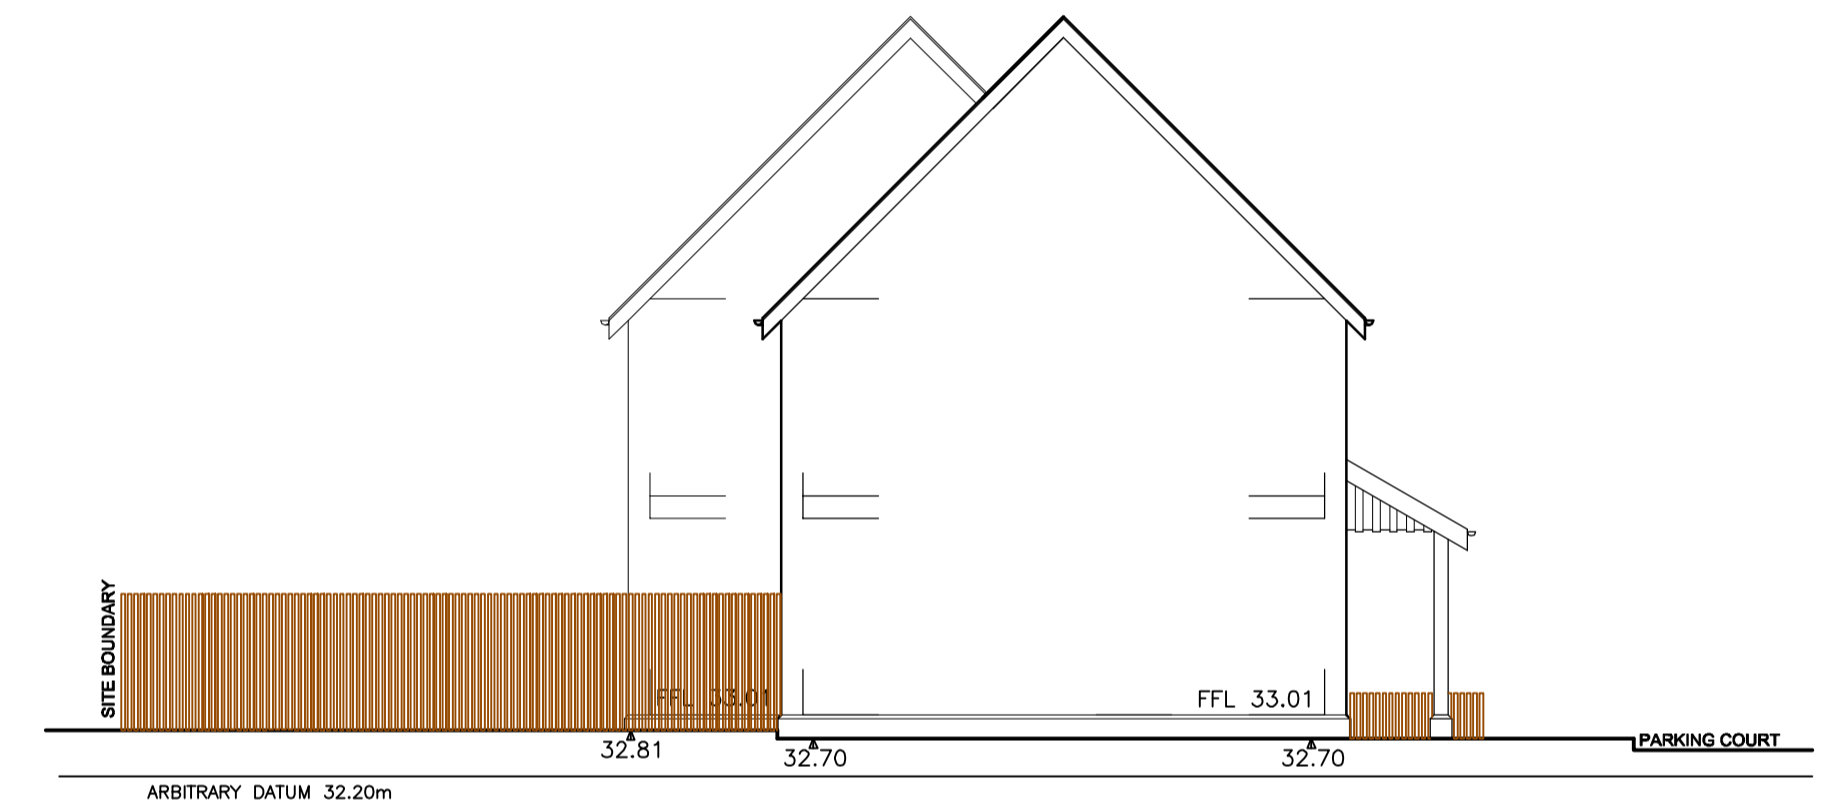

ELEVATION E (PERPENDICULAR TO BARHILL ROAD)

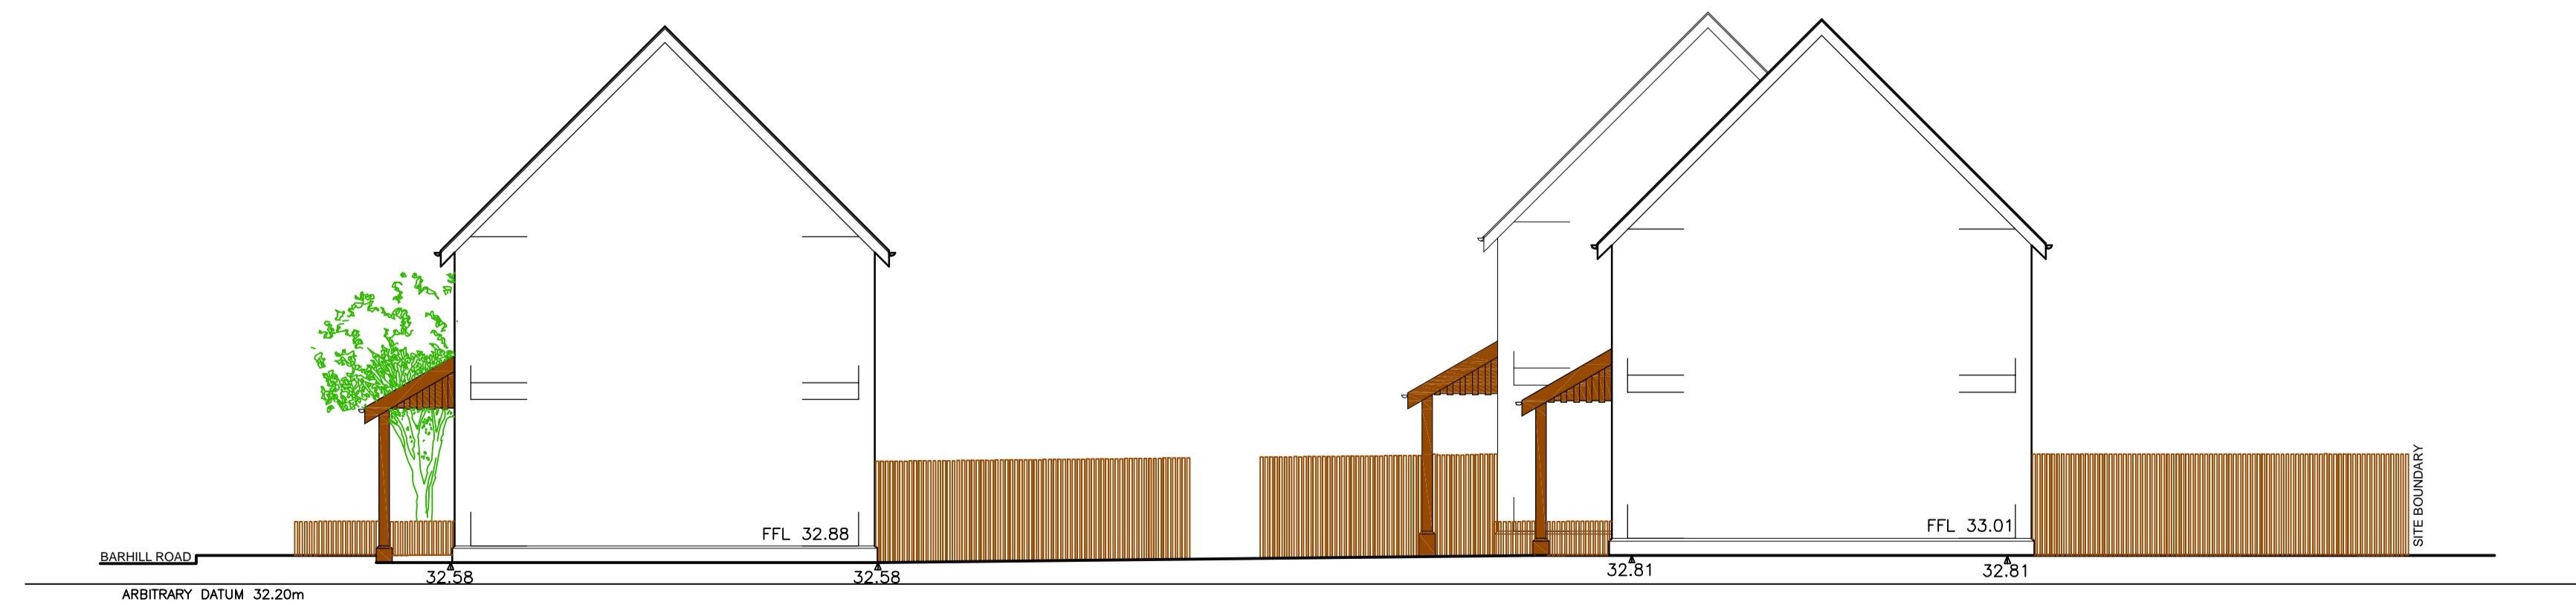

ELEVATION F (PERPENDICULAR TO BARHILL ROAD)

Revisions  
project

MILNE PROPERTY DEVELOPMENTS  
PROPOSED RESIDENTIAL DEVELOPMENT  
ARCHIEBALD SITE,  
BARHILL ROAD,  
BUCKIE

title  
ELEVATIONS 2

date FEB 08 drawing no. AT 0700 P2-06

scale 1:100/1:200 drawn I.J.S.

**Aitken Turnbull**  
architecture

survey

plan

create

9 Bridge Place Galashiels TD1 1SN  
t: 01896 752760 f: 01896 759399  
e: enquiries@aitken-turnbull.co.uk

22 Buccleuch Street Hawick TD9 0HW  
t: 01450 372297 f: 01450 378106

32 George Street Dumfries DG1 1EH  
t: 01387 256964 f: 01387 250938

9 Park Crescent Edinburgh EH16 6JD  
t: 0131 664 6289