


**HIGH STREET ELEVATION** SCALE 1 : 200

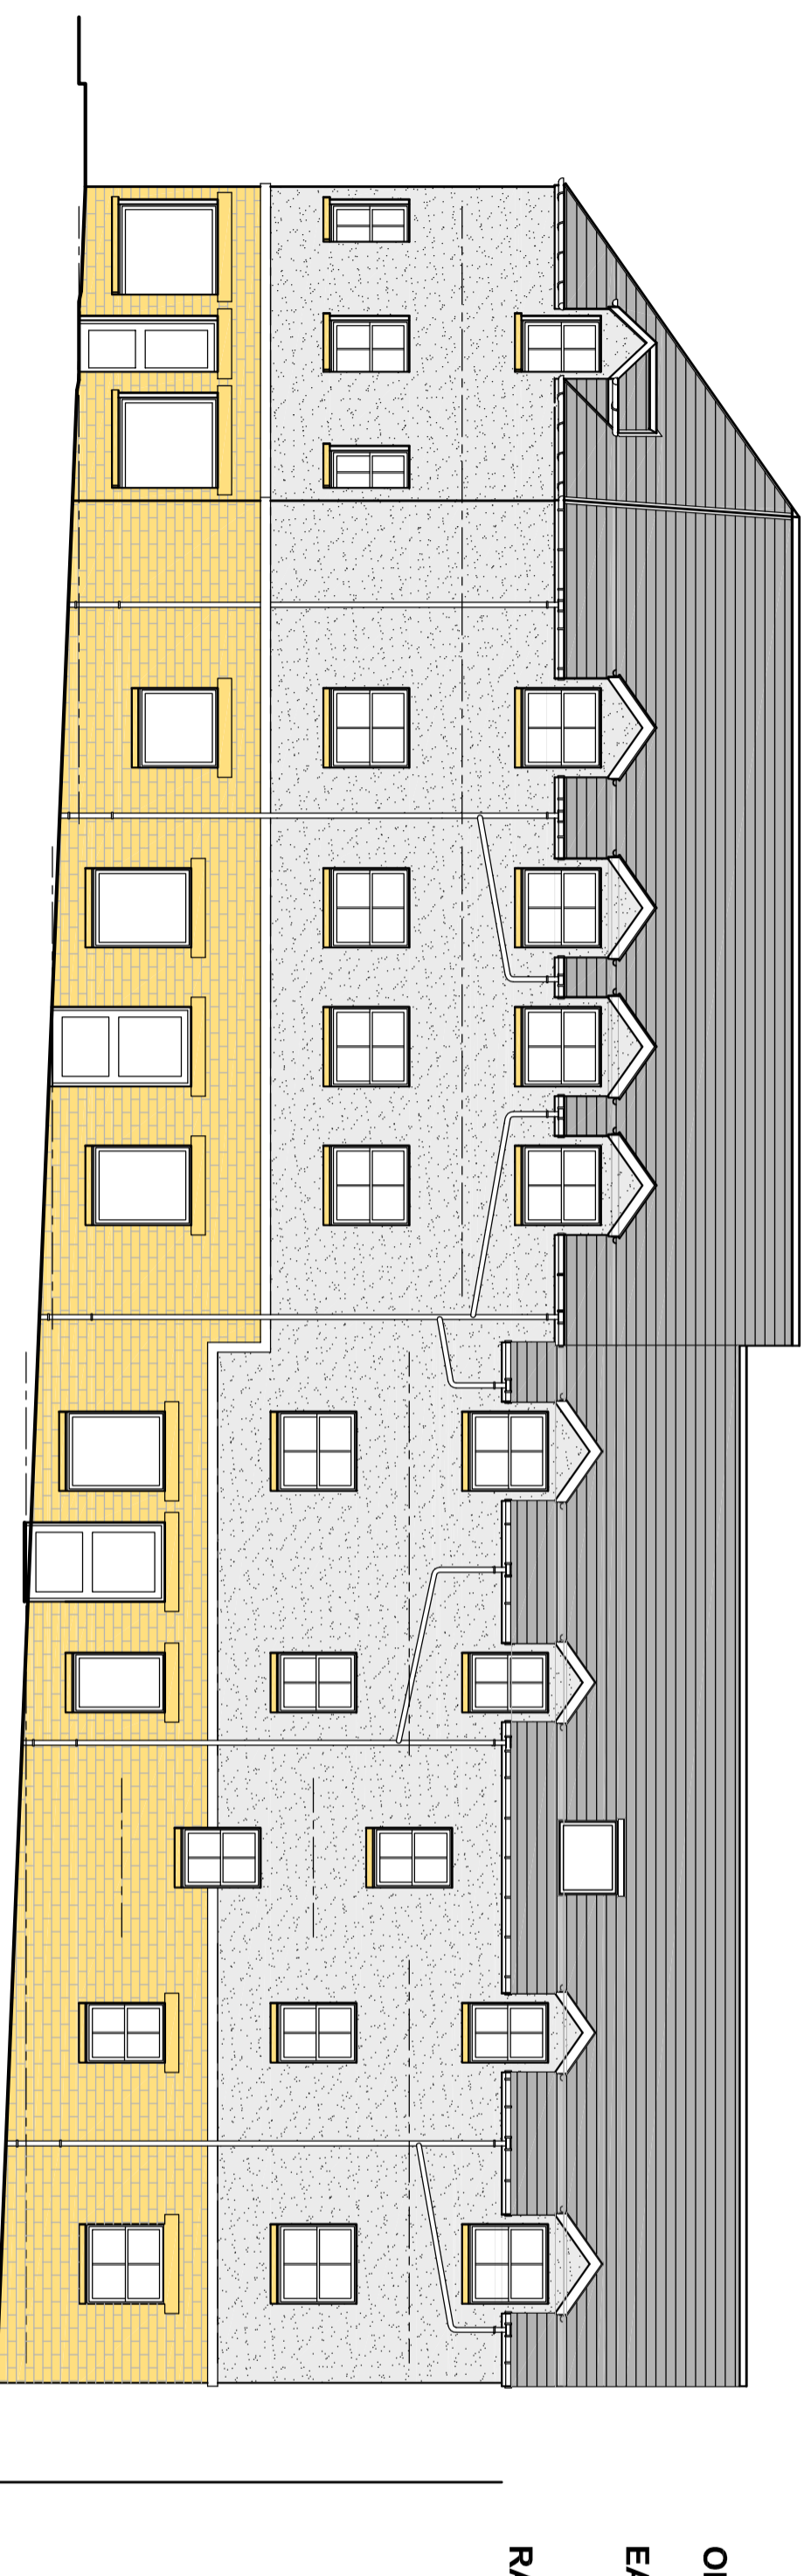

**EAST ELEVATION** SCALE 1 : 100



**WEST ELEVATION** SCALE 1 : 100

- EXTERNAL FINISHES :-**
- ROOF :- MARLEY EDGEMERE TILE
  - WALLS :- SPEY OR LOCAL QUARRY CHIP ROUGHCAST (SAMPLE TO BE APPROVED) AND BUFF BLACK DARLSTONE RANDOM BUILT
  - OPENINGS :- NORDAN TIMBER WINDOWS
  - EAVES & VERGE :- UPVC WHITE FASCIA AND BARGE BOARDS
  - RAINWATER GOODS :- UPVC BLACK GUTTERS AND DOWNPIPES

# BLOCK 1 ELEVATIONS

Rev	By	Description	Date
B	GH	DRAWING TAKEN TO PLANNING STAGE	MAY '08
A	GH	BLOCK 1 AMENDED TO SUIT LANGSTANE SPECIFICATION	APRIL '06

**Buildings solutions**  
Chartered Building Surveyors  
Architectural Agents  
Belvidere House, 46b West High Street, Inverurie,  
Aberdeenshire, AB51 3QR  
e-mail [bruce.douglas@btconnect.com](mailto:bruce.douglas@btconnect.com)  
Tel: 01467 629919 Fax: 01467 629903  
Mob 07919 538216

CLIENT GLENHOMES (ABERDEEN) LTD

PROJECT PROPOSED FLAT AND SHOP DEVELOPMENT  
AT MILLBANK GARAGE,  
BUCKIE.

DRAWING SKETCH DATE OCTOBER 2007

Drawn By G. HADDEN SCALE 1 : 100

JOB / DRAWING No : 07132 / 03 | REV B