


## WEST CATHCART STREET ELEVA TION SCALE 1: 100

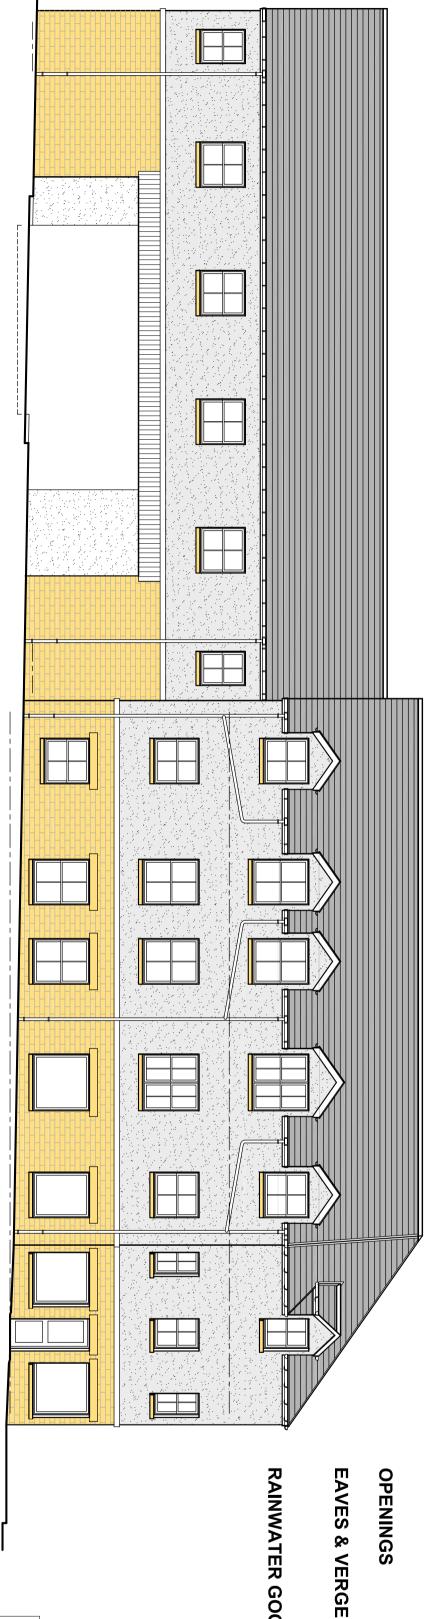

## EXTERNAL FINISHES :-

ROOF :- MARLEY EDGEMERE TILE


WALLS :- SPEY OR LOCAL QUARRY CHIP
ROUGHCAST (SAMPLE TO BE
APPROVED) AND BUFF BLACK
DARLSTONE RANDOM BUILT

:- NORDAN TIMBER WINDOWS

:- uPVC WHITE FASCIA AND BARGE BOARDS

RAINWATER GOODS :- uPVC BLACK GUTTERS AND DOWNPIPES

## BLOCK 1 ELEVATIONS

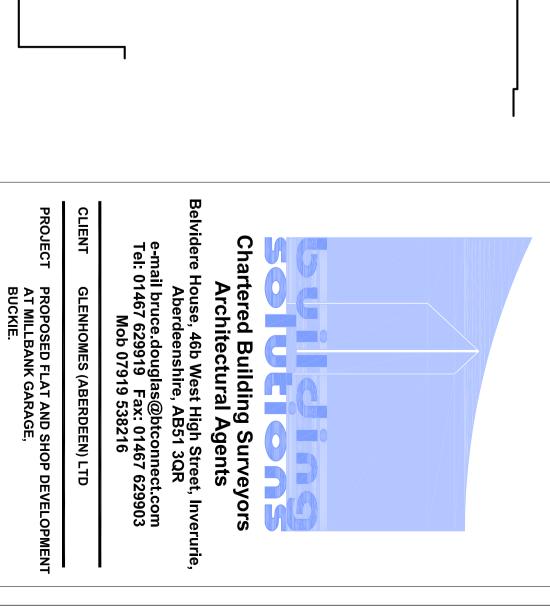

SOUTH ELEVATION SCALE 1: 100



NORTH ELEVATION SCALE 1: 100

B GH A GH Rev By

DRAWING TAKEN TO PLANNING STAGE
BLOCK 1 AMENDED TO SUIT LANGSTANE SPECIFICATION
Description

MAY '08 APRIL '08 Date

JOB / DRAWING No: 07132 / 04 | REV B

Drawn By

G. HADDEN | SCALE 1:100

DRAWING

**PLANNING** 

DATE

OCTOBER 2007