
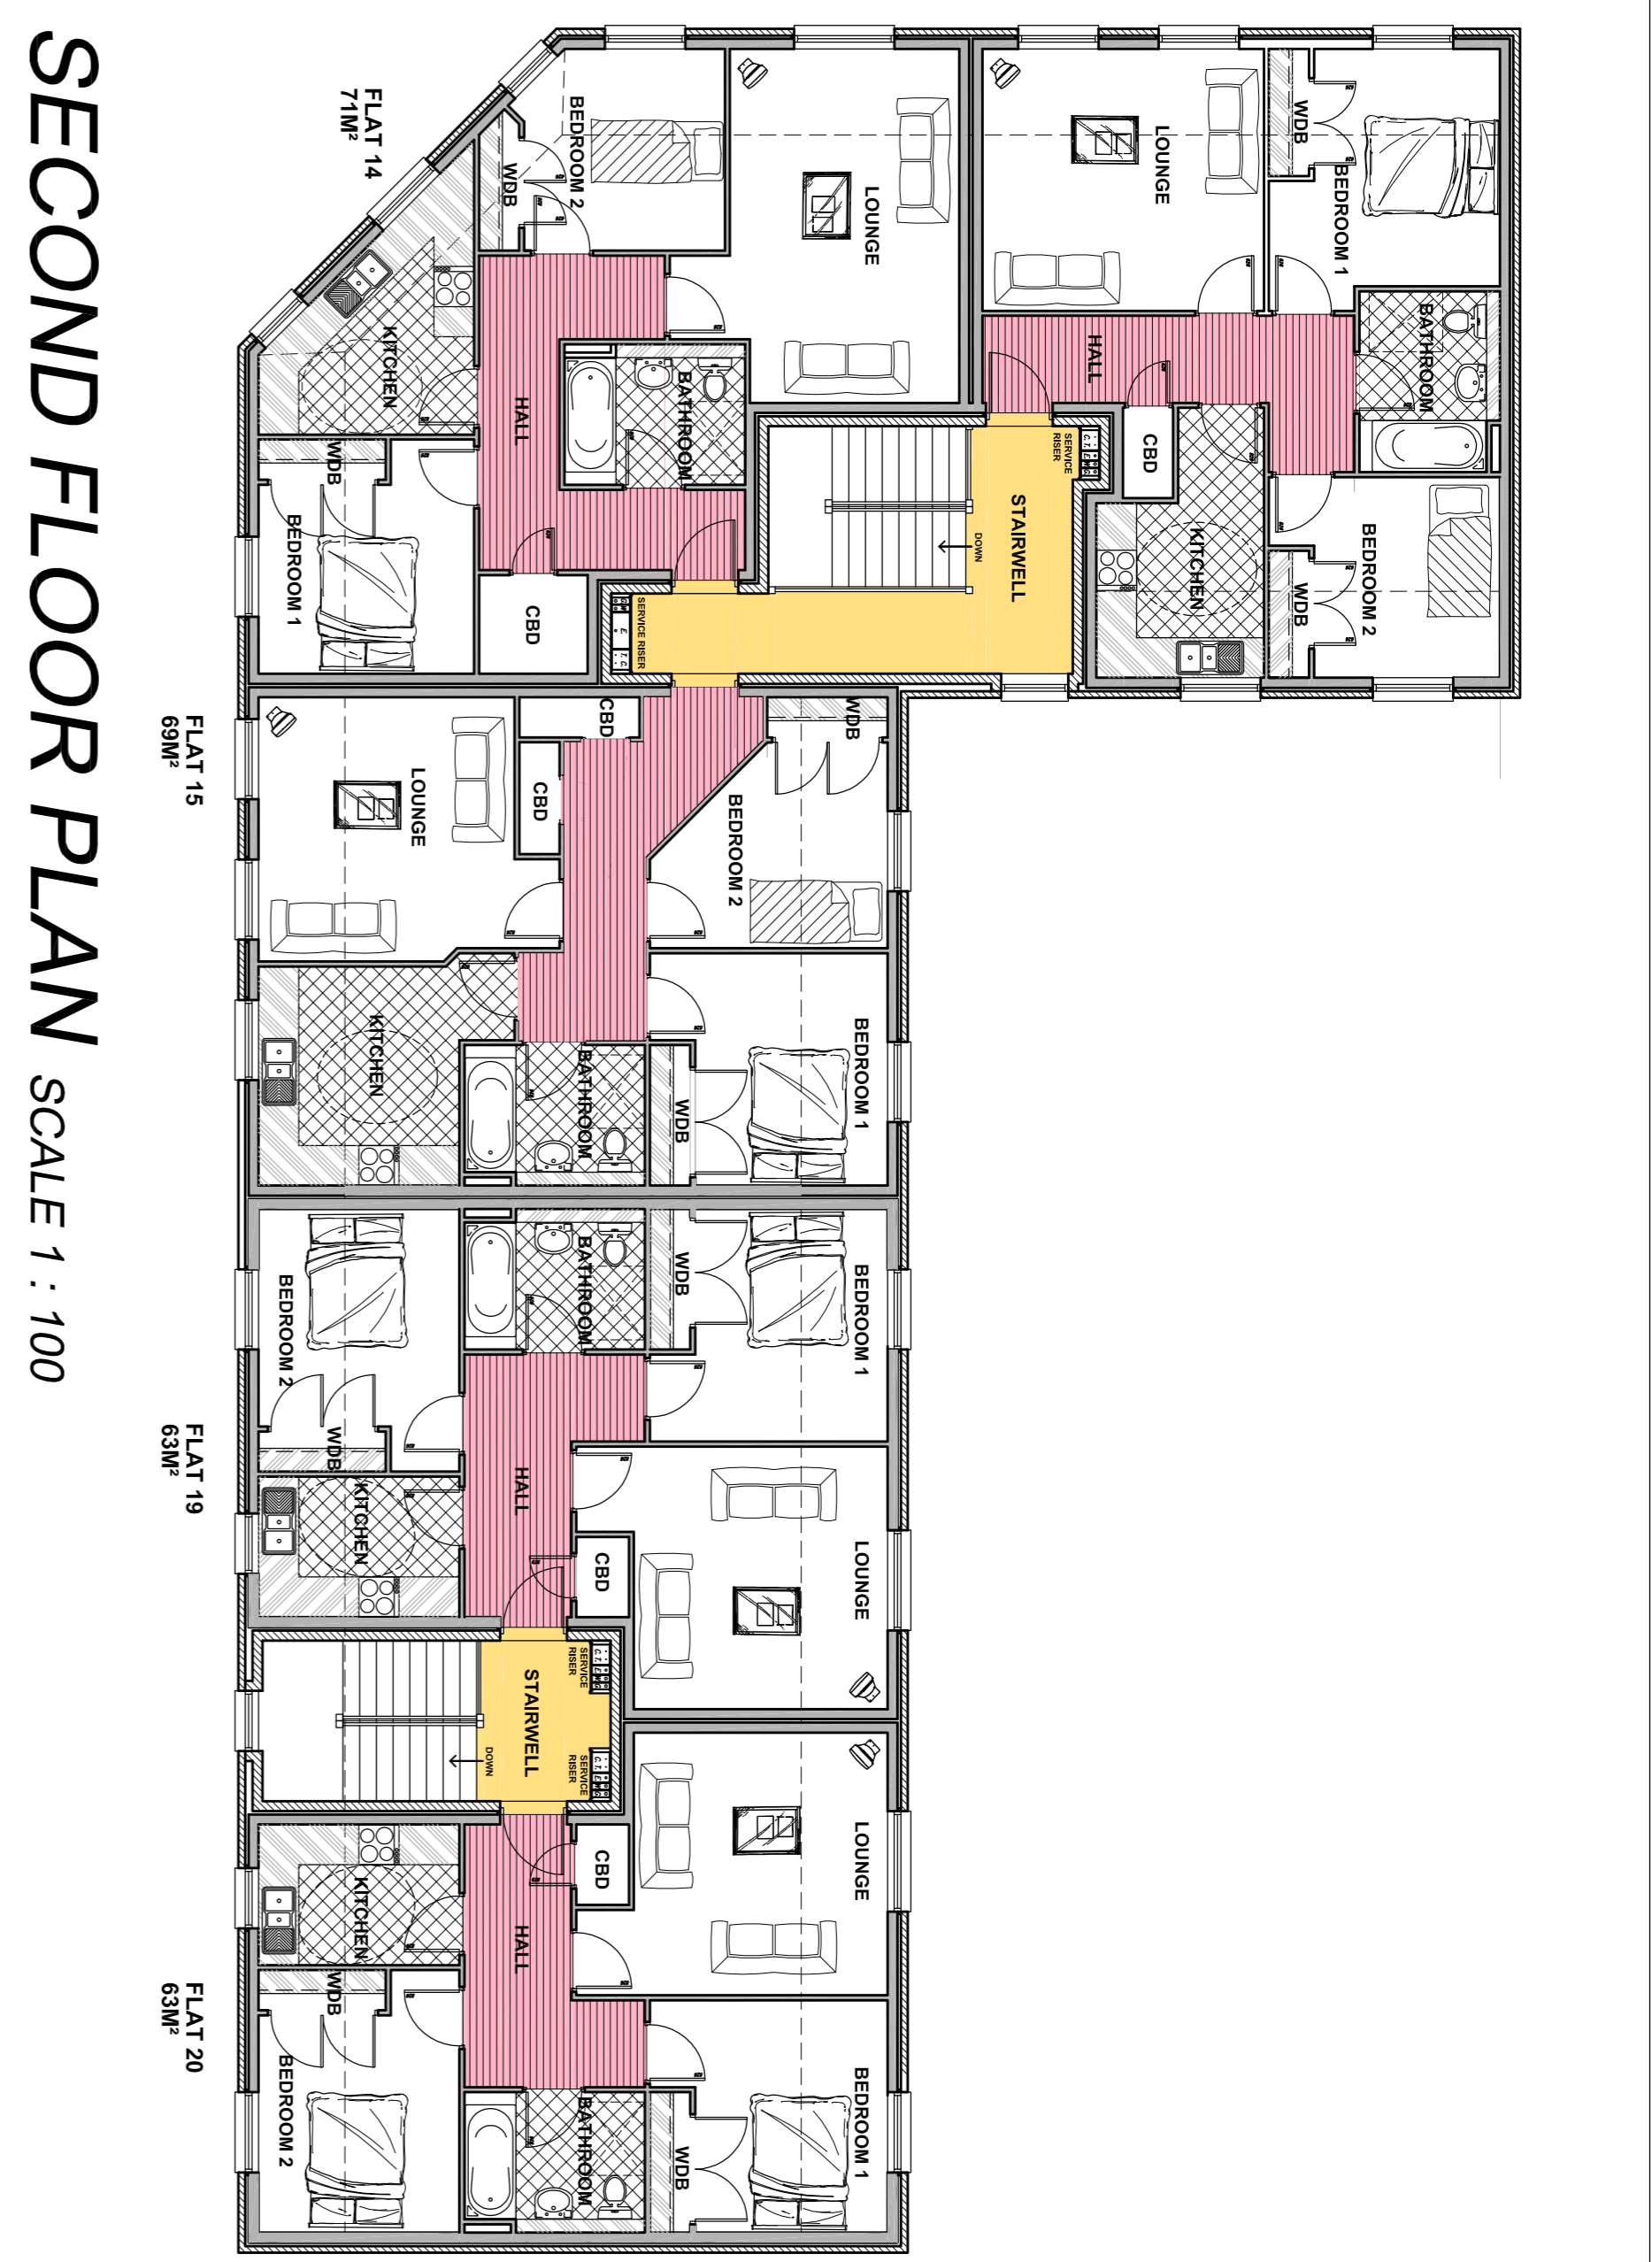


**FIRST FLOOR PLAN** SCALE 1 : 100

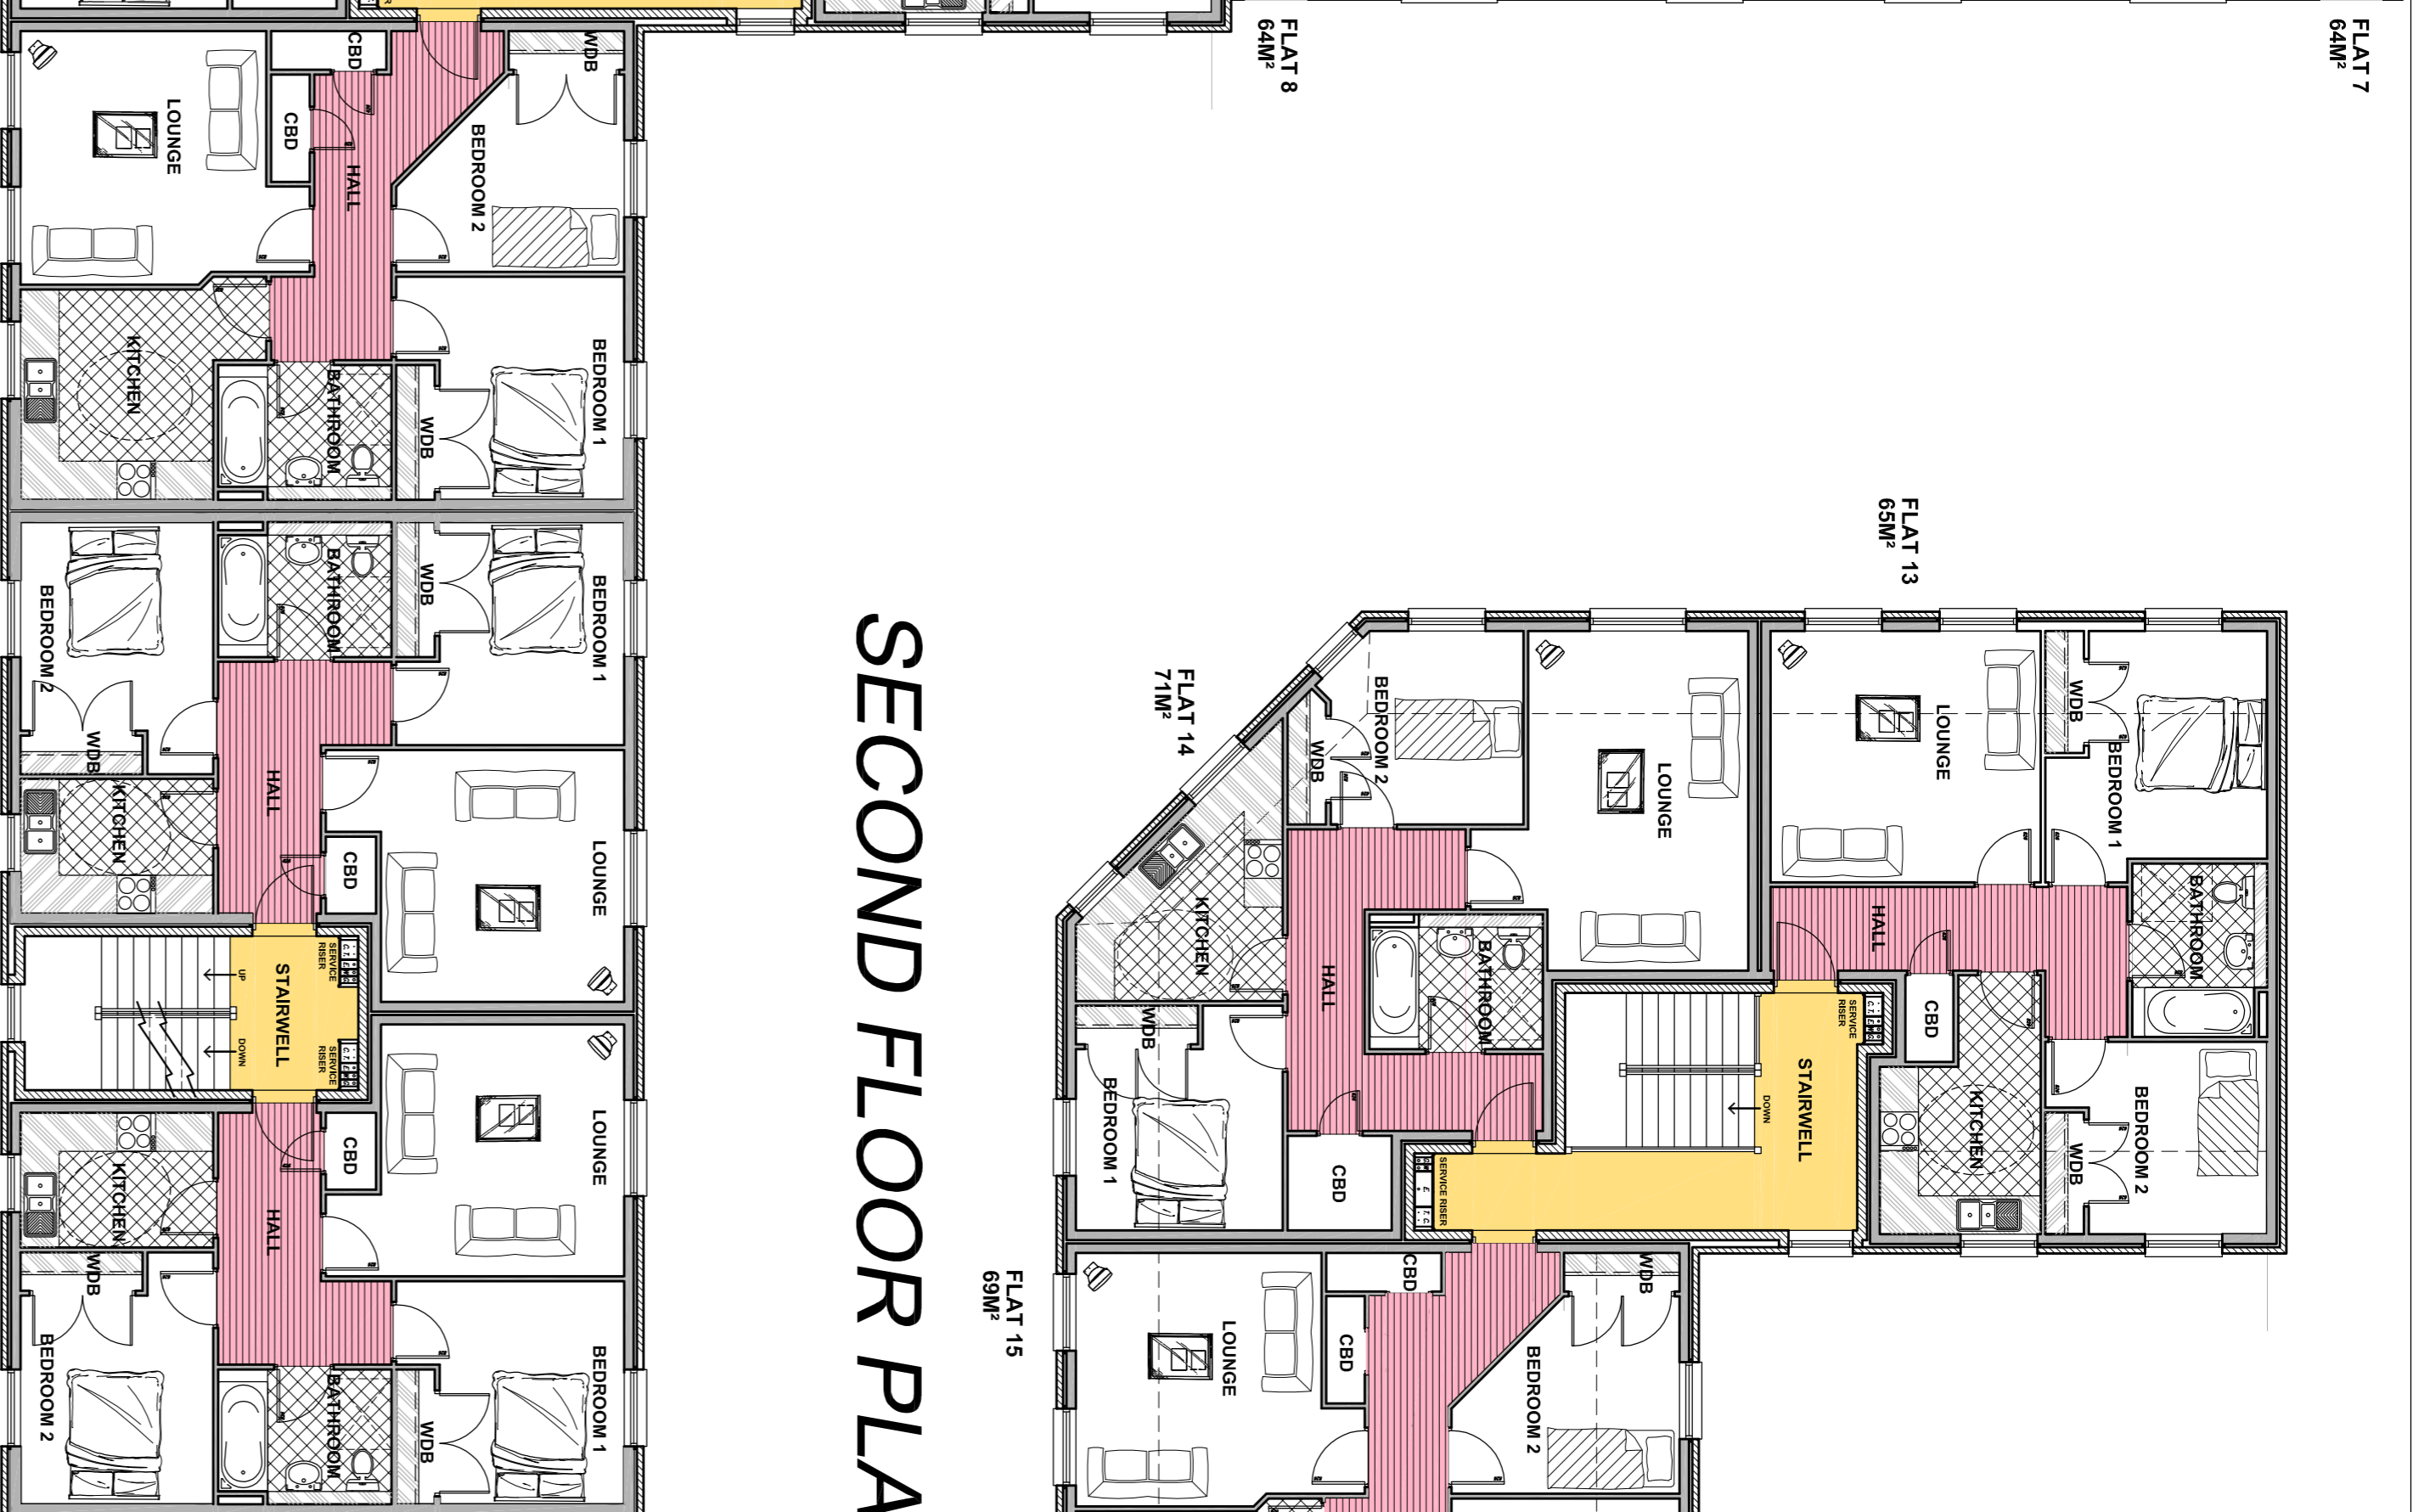

**SECOND FLOOR PLAN** SCALE 1 : 100

- EXTERNAL FINISHES :-**
- ROOF :- MARLEY EDGEWELL TILE
  - WALLS :- SPEY OR LOCAL QUARRY CHIP ROUGHCAST (SAMPLE TO BE APPROVED) AND BUFF BLACK DARLSTONE RANDOM BUILT
  - OPENINGS :- NORDAN TIMBER WINDOWS
  - EAVES & VERGE :- uPVC WHITE FASCIA AND BARGE BOARDS
  - RAINWATER GOODS :- uPVC BLACK GUTTERS AND DOWNPIPES

# BLOCK 1 FLOOR PLANS

# GROUND FLOOR PLAN

SCALE 1 : 100

FLAT 16  
60m²

B	GH	DRAWING TAKEN TO PLANNING STAGE	MAY '08
A	GH	BLOCK 1 AMENDED TO SUIT TANSYVALE SPECIFICATION	APRIL '08
Rev	By	Description	Date

**Buildings Solutions**  
Chartered Building Surveyors  
Architectural Agents

Belvidere House, 46B West High Street, Inverurie,  
Aberdeenshire, AB51 3QR  
e-mail [bruce.douglas@btconnect.com](mailto:bruce.douglas@btconnect.com)  
Tel: 01467 629919 Fax: 01467 629903  
Mob 07919 538216

---

CLIENT | GLENHOMES (ABERDEEN) LTD

PROJECT | PROPOSED FLAT AND SHOP DEVELOPMENT AT MILL BANK GARAGE, BUCKIE.

DRAWING | SKETCH | DATE | OCTOBER 2007

Drawn By | G. HADDEN | SCALE | 1 : 100

JOB / DRAWING No : 07132 / 02 | REV B