



Rear Elevation

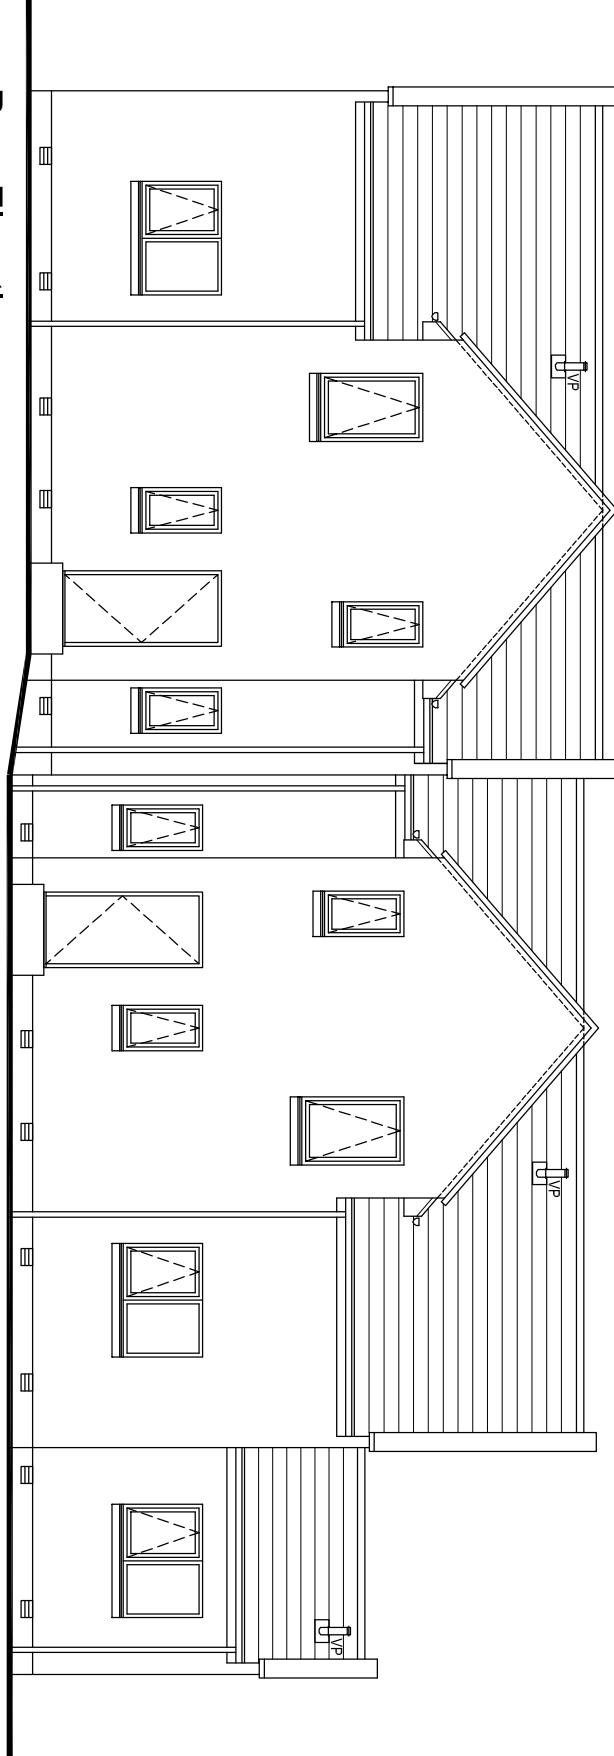

Front Elevation



Side Elevation

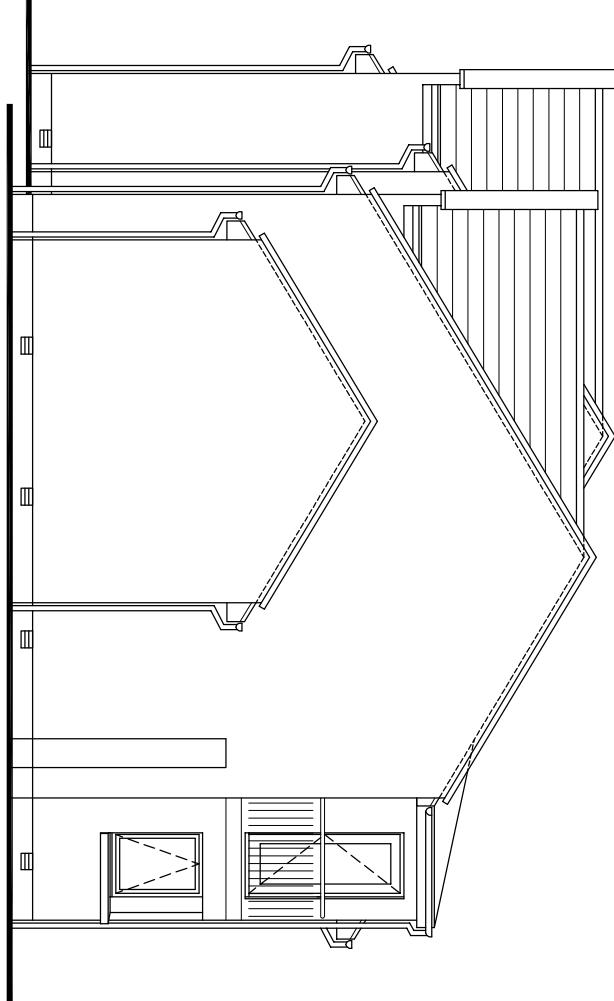

Side Elevation

