


COLONSAY PLACE



**BLOCK 2**  
6No. FLATS

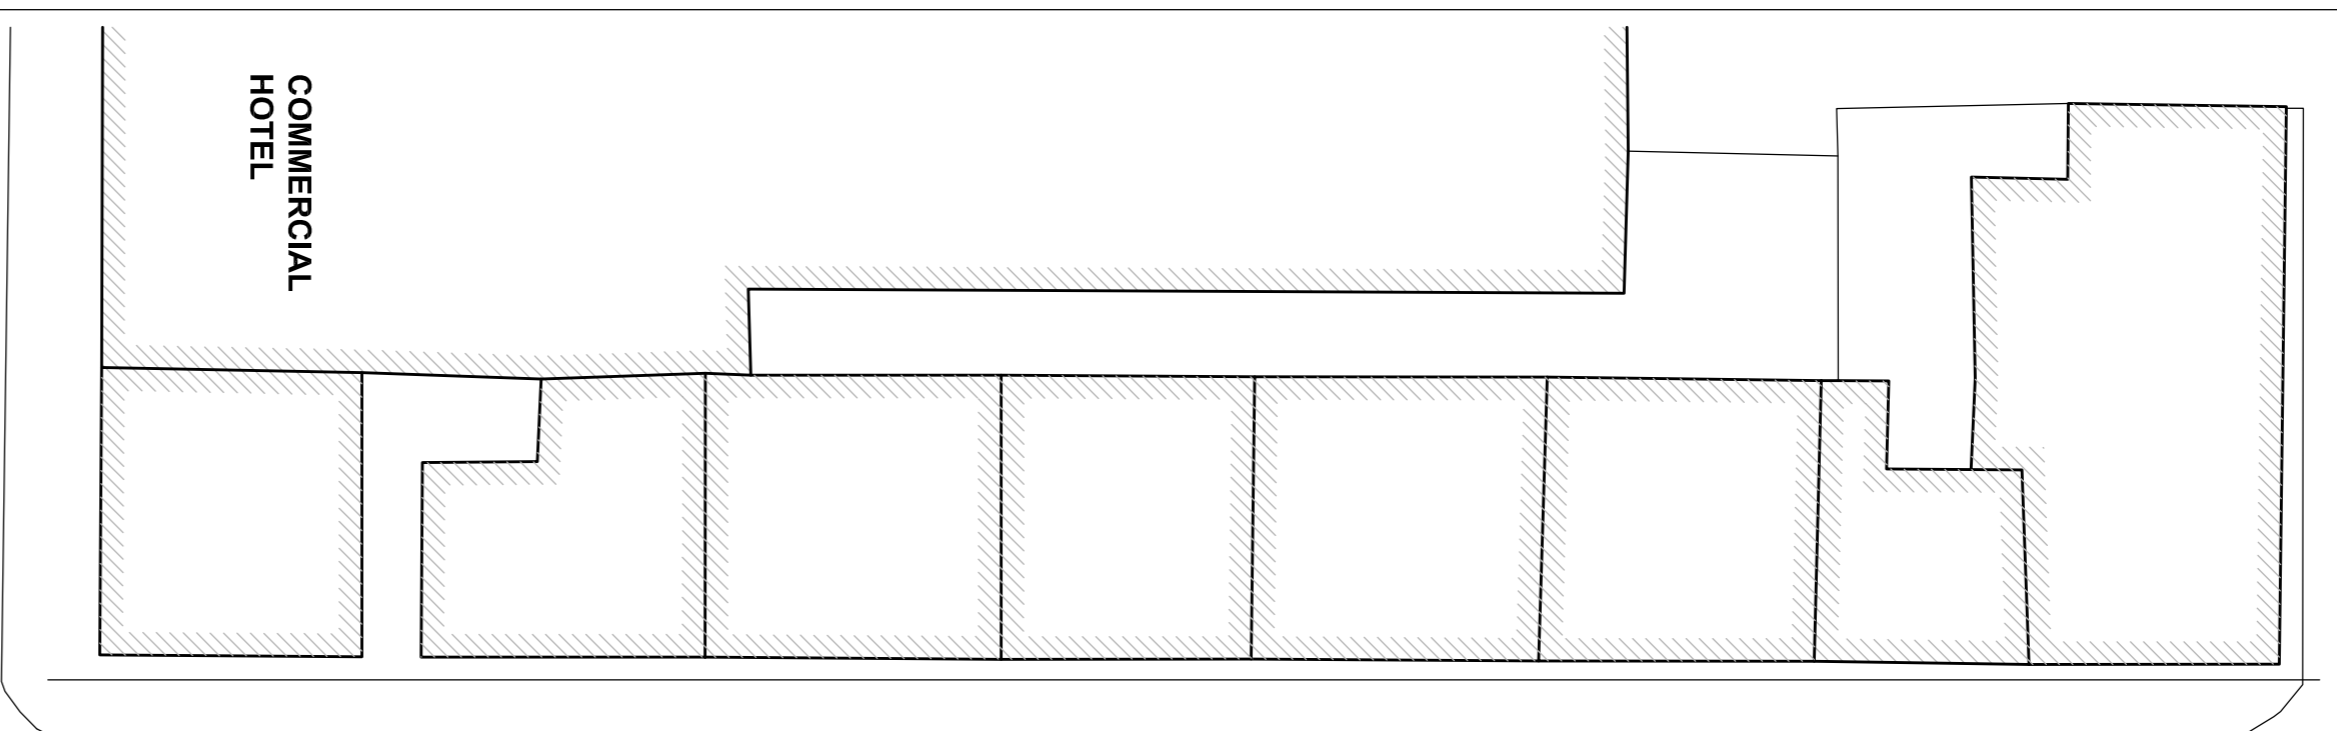

NEW FOUL AND RAINWATER  
DRAINS TO CONNECT INTO EXIST  
RAINWATER AND FOUL SEWERS

**BLOCK 1**  
3No. SHOPS 14No. FLATS

HIGH STREET

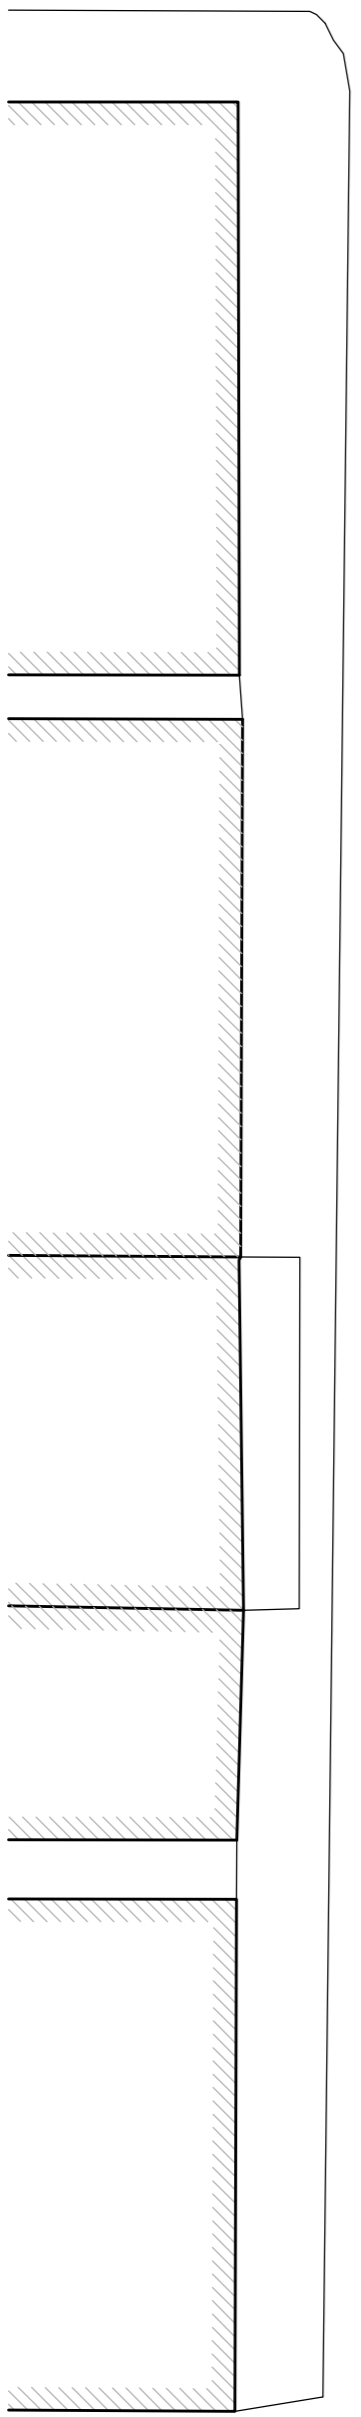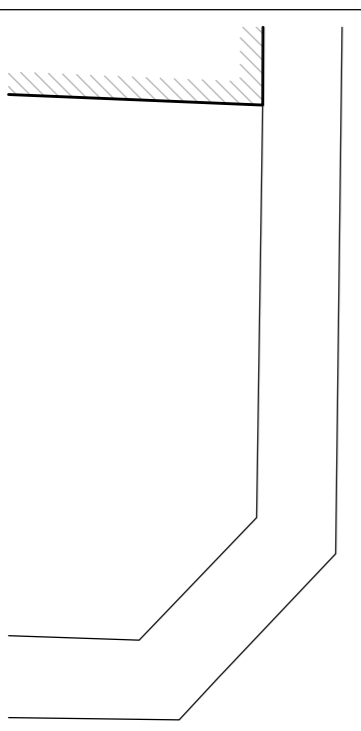

**BLOCK PLAN SCALE 1 : 200**


- NOTIFIABLE NEIGHBOURS :-**
- A. OWNER & OCCUPIER No.24, HIGH STREET, BUCKIE, MORAY.
  - B. OWNER & OCCUPIER No.1, WEST CATHCART STREET, BUCKIE, MORAY.
  - C. THE WOOL SHOP - OWNER - No.5, WEST CATHCART STREET, BUCKIE, MORAY.
  - C. THE WOOL SHOP - LESSEE - No.5, WEST CATHCART STREET, BUCKIE, MORAY.
  - D. COTTAGE FLOWERS - OWNER - No.7, WEST CATHCART STREET, BUCKIE, MORAY.
  - D. COTTAGE FLOWERS - LESSEE - No.7, WEST CATHCART STREET, BUCKIE, MORAY.
  - E. OWNER & OCCUPIER No.9, WEST CATHCART STREET, BUCKIE, MORAY.
  - F. OWNER & OCCUPIER No.12, WEST CATHCART STREET, BUCKIE, MORAY.
  - G. BUICKIE SOUTH & WEST - OWNER - DAVID ROBERTSON SECRETARY C/O No.121, GEORGE STREET, EDINBURGH, EH2 4YH.

- H. CATHCART GARAGE - OWNER - WEST CATHCART STREET, BUCKIE, MORAY.
- H. CATHCART GARAGE - LESSEE - WEST CATHCART STREET, BUCKIE, MORAY.
- I. MANS OF BUCKIE - OWNER - CLUNY LANE, BUCKIE, MORAY.
- I. MANS OF BUCKIE - LESSEE - CLUNY LANE, BUCKIE, MORAY.
- J. MANS OF BUCKIE - OWNER - CLUNY LANE, BUCKIE, MORAY.
- J. MANS OF BUCKIE - LESSEE - CLUNY LANE, BUCKIE, MORAY.
- K. OWNER & OCCUPIER No.1, CLUNY LANE, BUCKIE, MORAY.
- L. OWNER & OCCUPIER No.2, CLUNY LANE, BUCKIE, MORAY.
- M. NICKEL & DINE - OWNER - HIGH STREET, BUCKIE, MORAY.
- M. NICKEL & DINE - LESSEE - HIGH STREET, BUCKIE, MORAY.

- N. TOYBOX - OWNER - HIGH STREET, BUCKIE, MORAY.
- N. TOYBOX - LESSEE - HIGH STREET, BUCKIE, MORAY.
- O. FOREST THE BAKER - OWNER - HIGH STREET, BUCKIE, MORAY.
- O. FOREST THE BAKER - LESSEE - HIGH STREET, BUCKIE, MORAY.
- P. KUTZ HARDPRESSED - OWNER - HIGH STREET, BUCKIE, MORAY.
- P. KUTZ HARDPRESSED - LESSEE - HIGH STREET, BUCKIE, MORAY.
- Q. OWNER & OCCUPIER No.21, HIGH STREET, BUCKIE, MORAY.
- Q. OWNER & OCCUPIER No.21, HIGH STREET, BUCKIE, MORAY.
- R. PETER REID PLUMBERS - OWNER - HIGH STREET, BUCKIE, MORAY.
- R. PETER REID PLUMBERS - LESSEE - HIGH STREET, BUCKIE, MORAY.
- S. OWNER & OCCUPIER No.14, EAST CATHCART STREET, BUCKIE, MORAY.

COLONSAY PLACE


**BLOCK 2**  
6No. FLATS

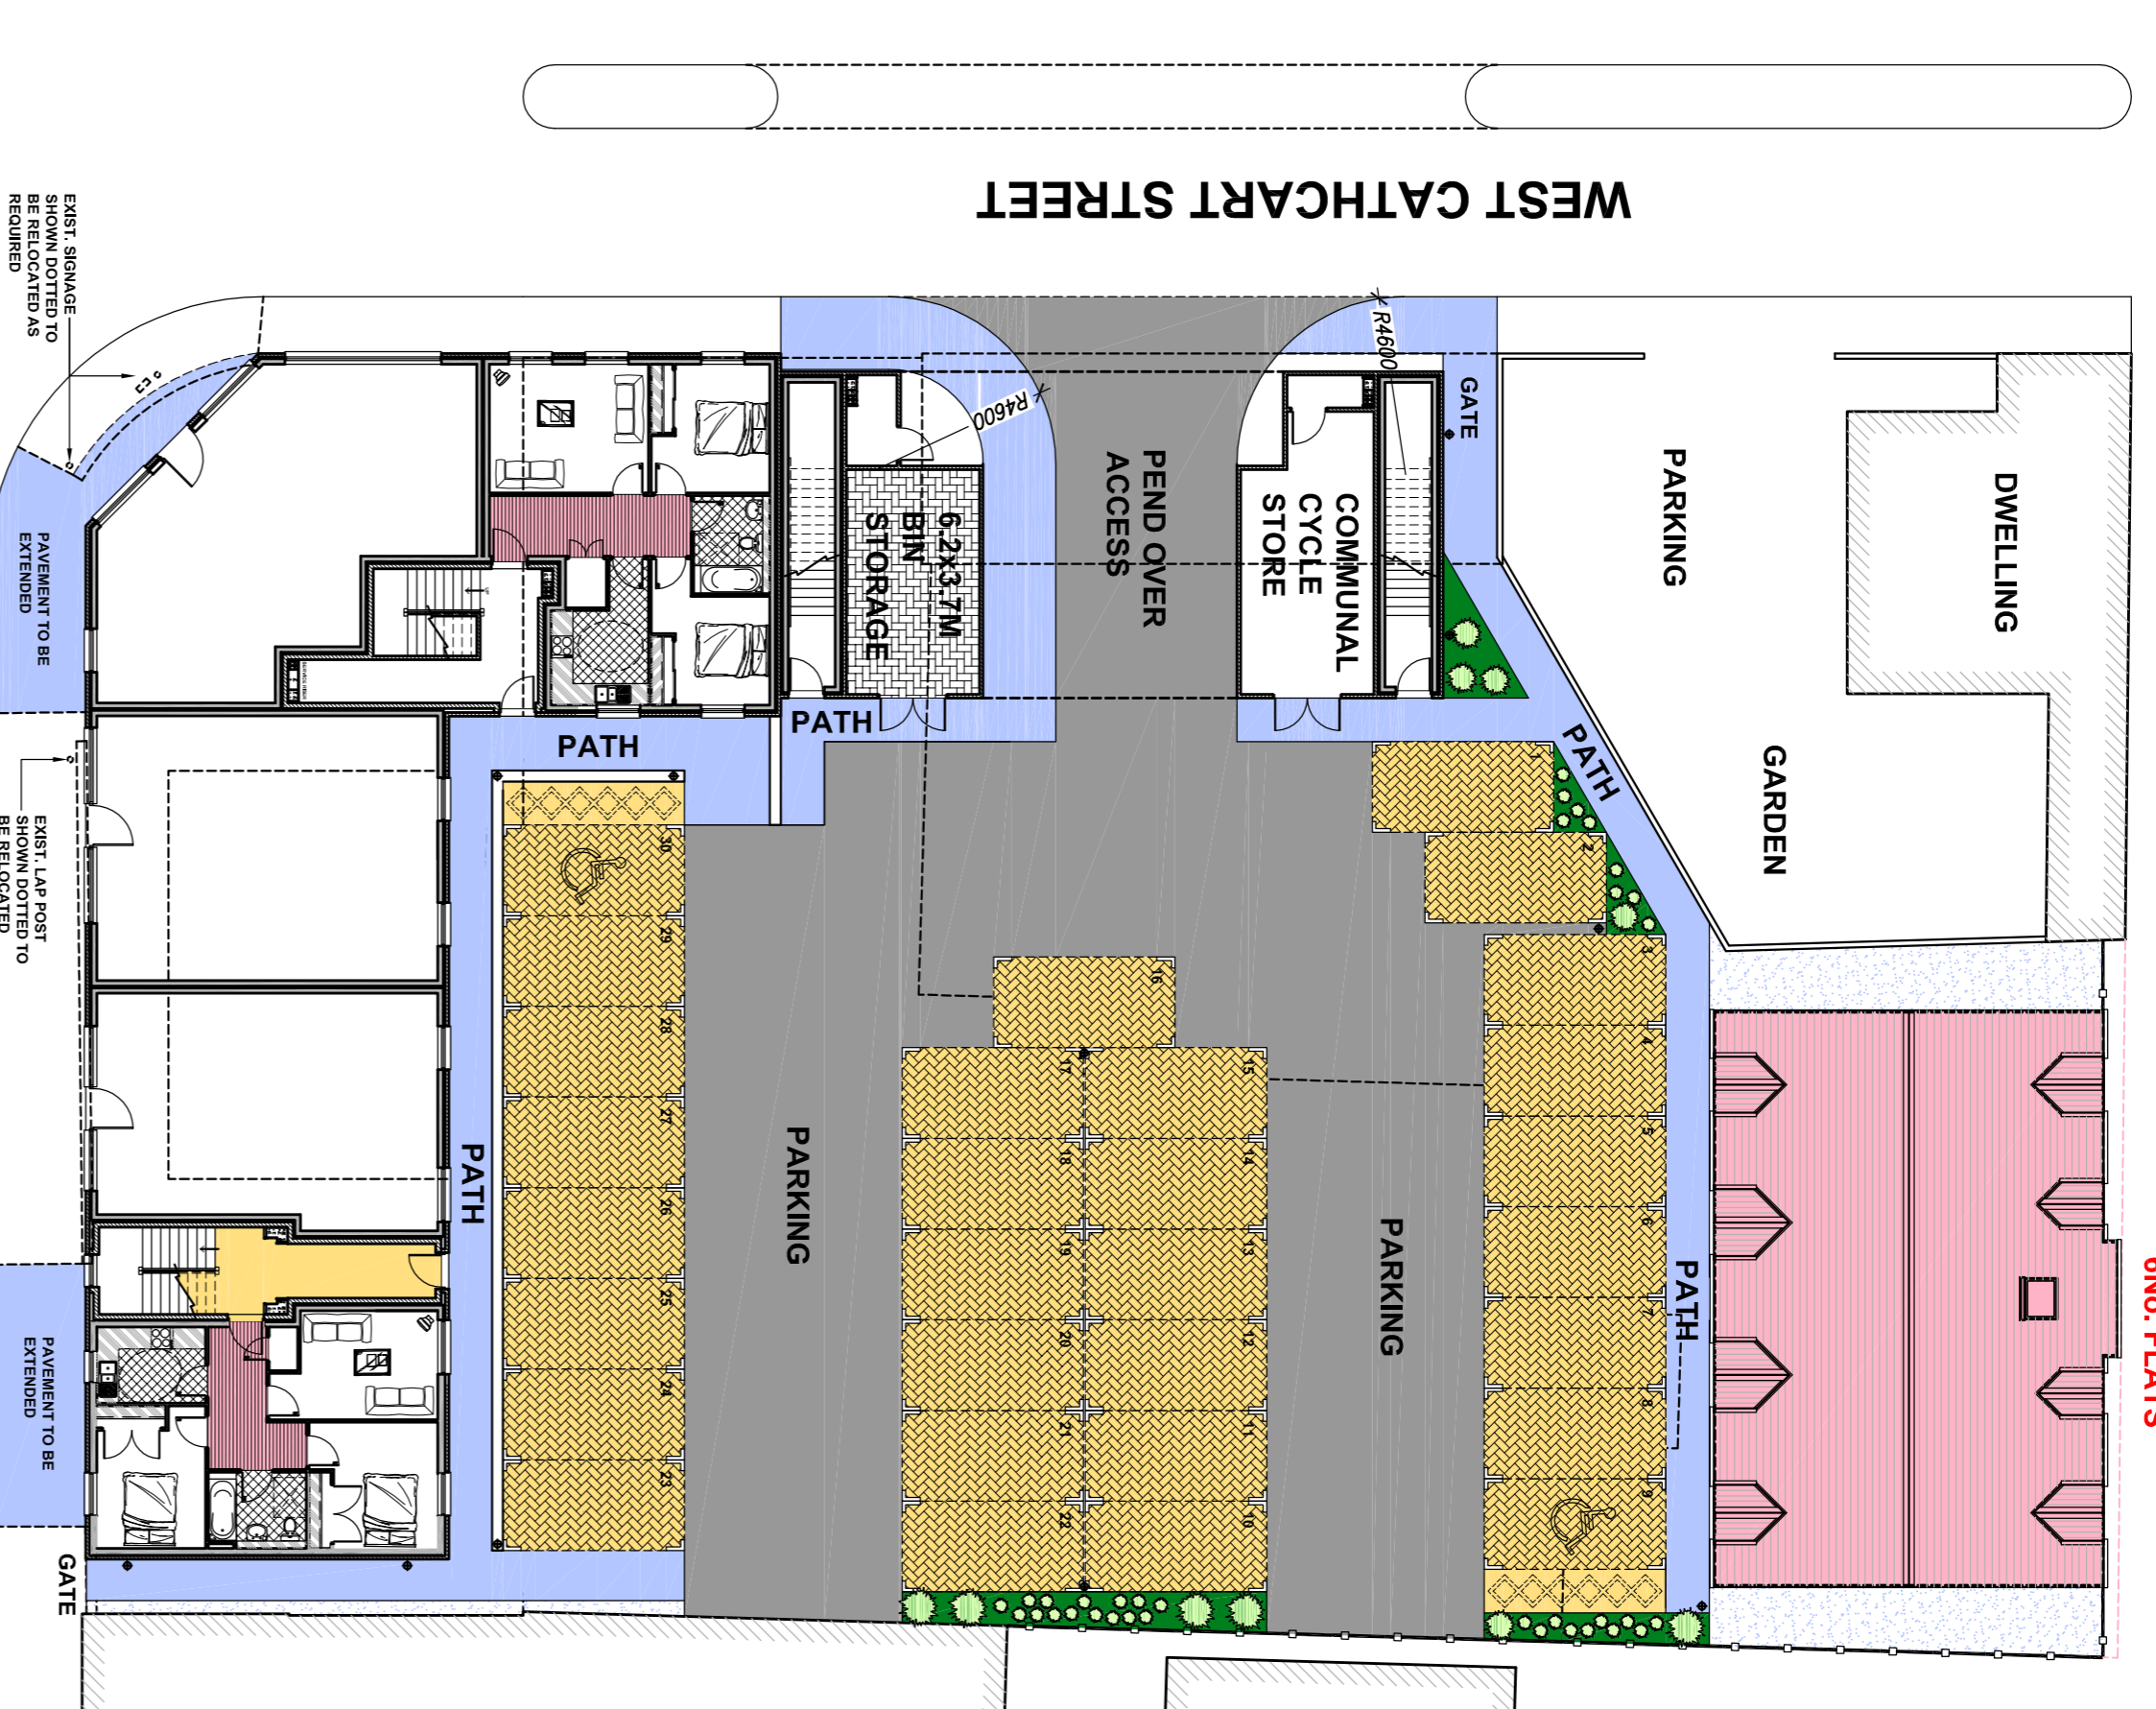

**BLOCK 1**  
3No. SHOPS 14No. FLATS

HIGH STREET

**BLOCK PLAN (THROUGH PEND) SCALE 1 : 200**

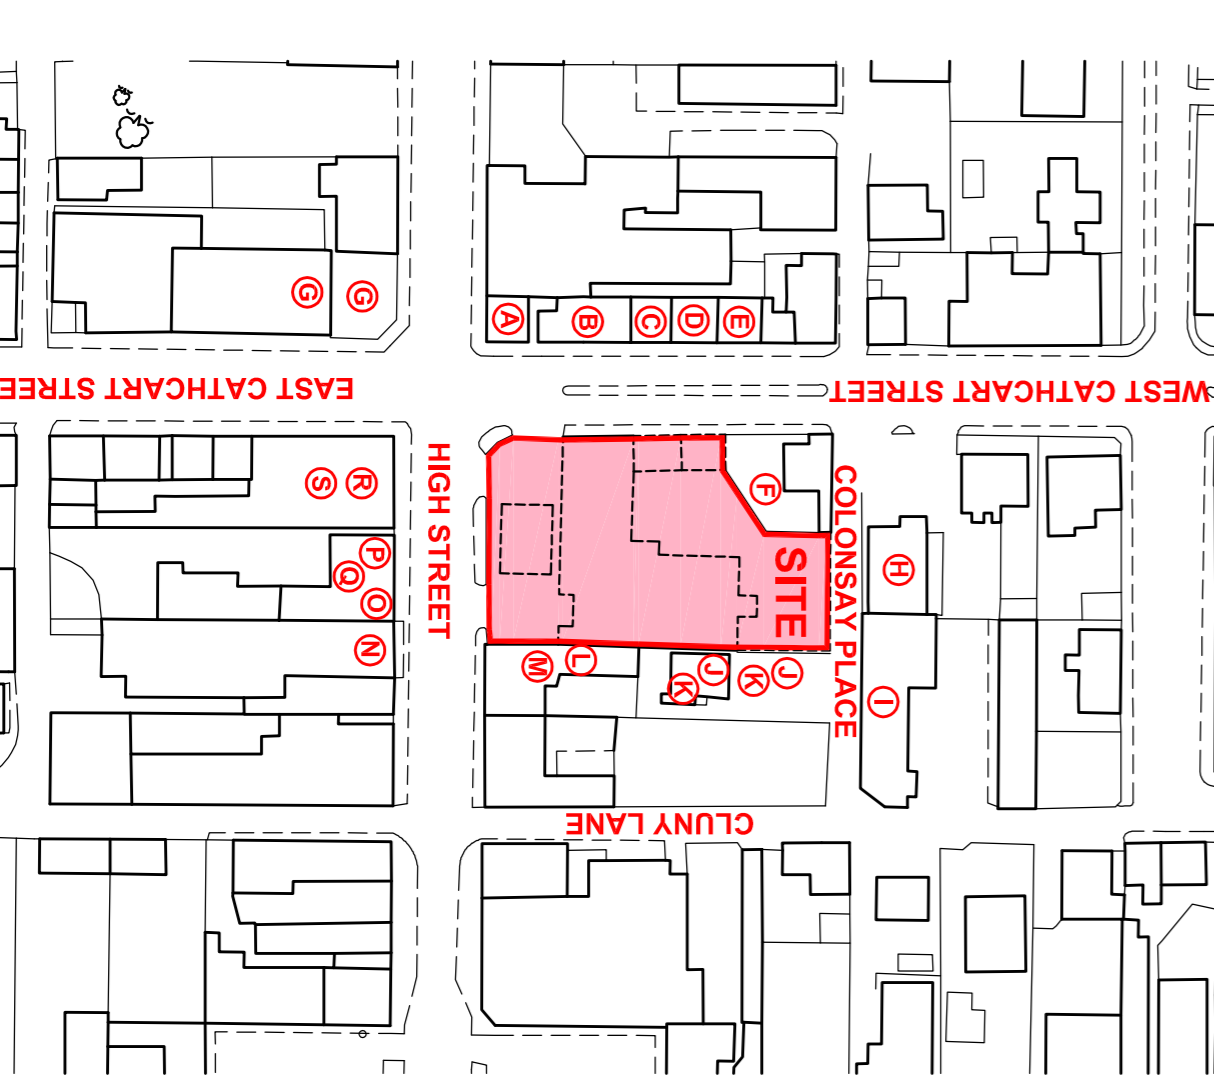

**LOCATION PLAN SCALE 1 : 1250**

Rev	By	Description	Date
A	GH	BLOCK PLAN THROUGH PEND ADDED	APRIL '08
B	GH	BLOCK PLAN THROUGH PEND ADDED	APRIL '08
**Chartered Building Surveyors**  
Architectural Agents

Belvidere House, 46b West High Street, Inverurie,  
Aberdeenshire, AB51 3QR  
Tel: 01467 629919 Fax: 01467 629903  
Mob 079319 538216

---

CLIENT: GLENHOMES (ABERDEEN) LTD

PROJECT: PROPOSED FLAT AND SHOP DEVELOPMENT AT MILL BANK GARAGE, BUCKIE.

DRAWING: SKETCH DATE: OCTOBER 2007

Drawn By: G. HADDEN SCALE: 1:200

JOB / DRAWING No.: 07132 / 01 REV: A