




Entrance (North) Elevation

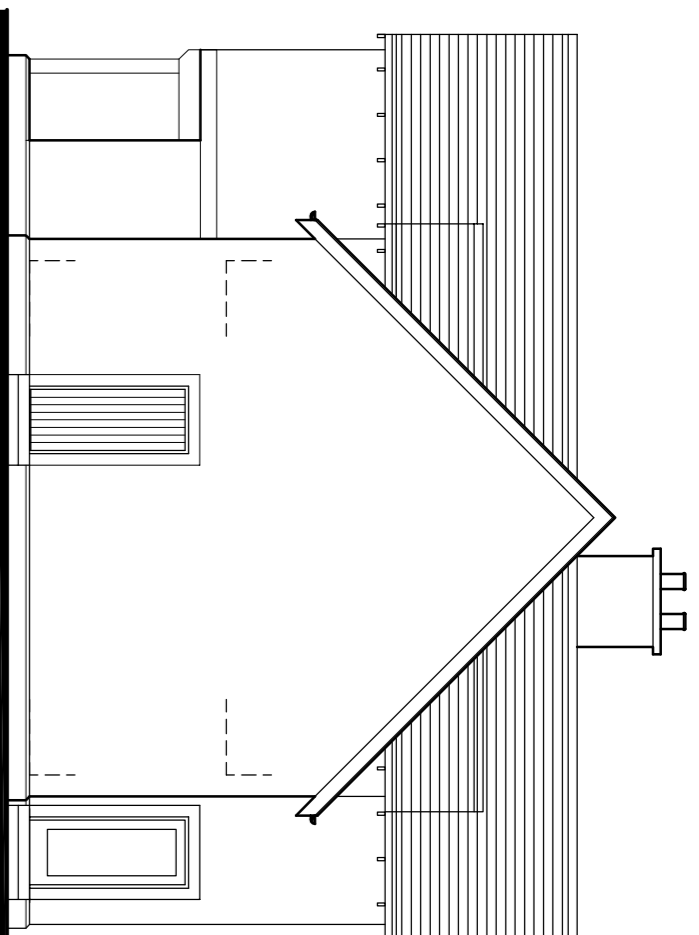


Gable (East) Elevation

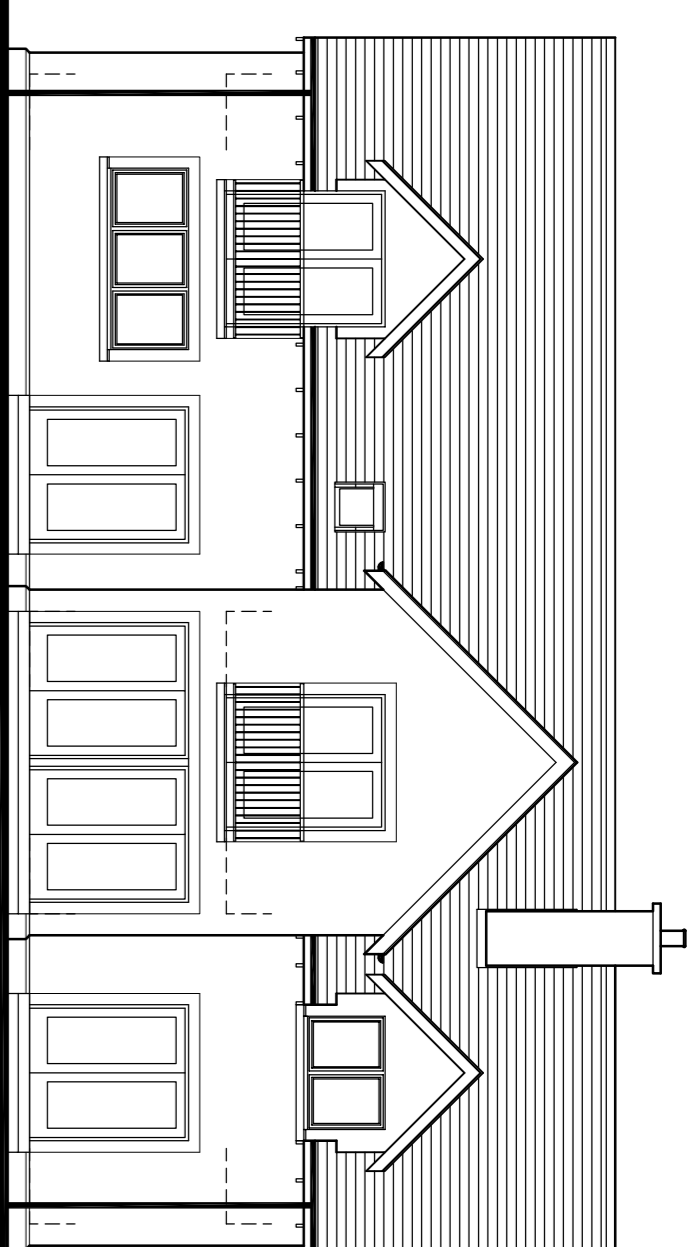


Garden (South) Elevation

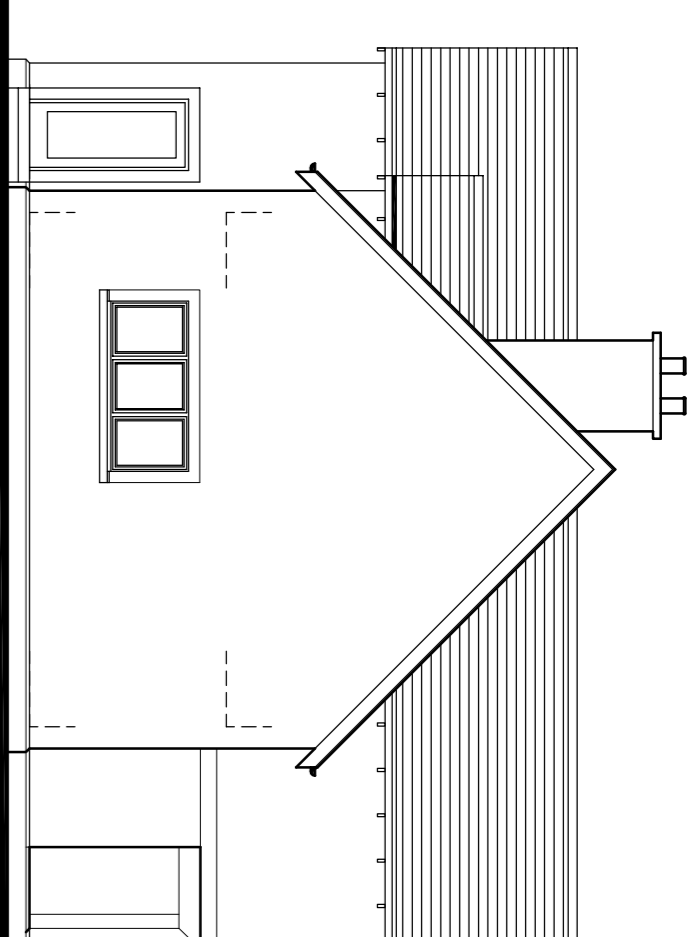


Gable (West) Elevation

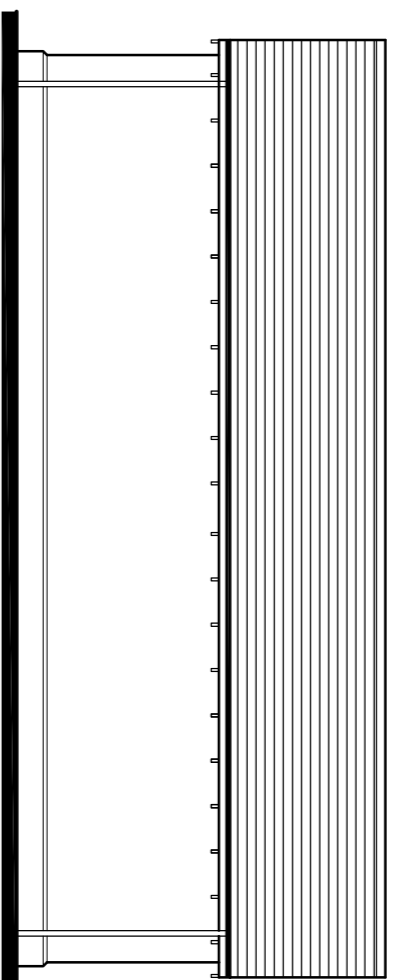


Rear Elevation Garages Plots 4 & 5

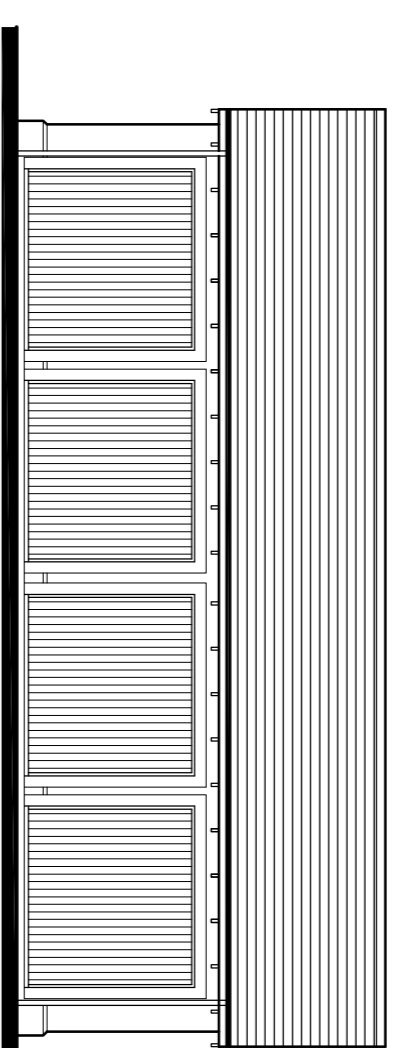

Front Elevation Garages Plots 4 & 5

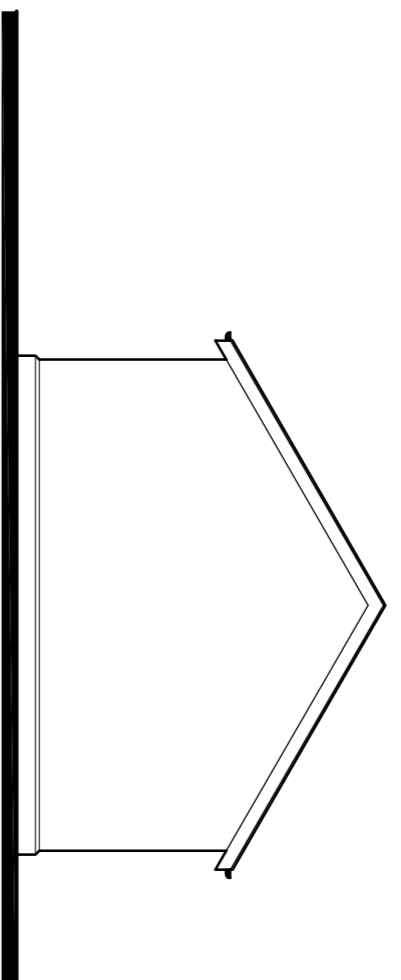

Gable Elevation (West)

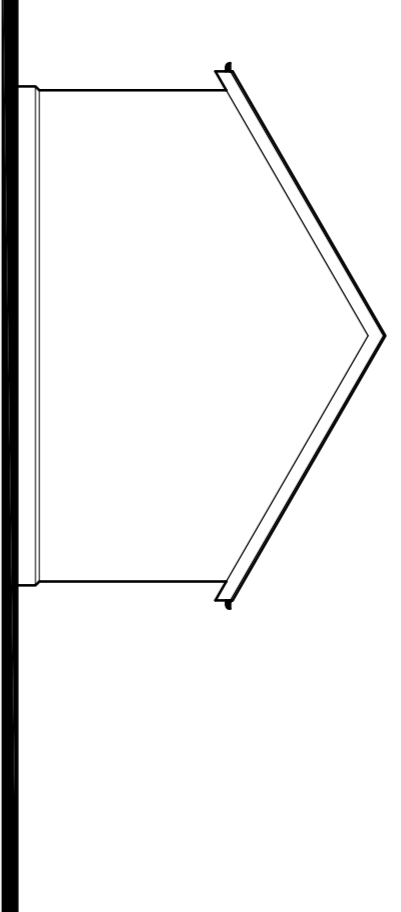

Gable Elevation (East)

Finishes

Anthracite brick/plinth course with harling painted to approved colour. Smooth bands to windows and doors.


Walls

Slate tile. Dark stained timber fascias and sloping soffits. Black rv goods.

Roof

High performance timber double glazed casement windows with dark stain finish.

Windows

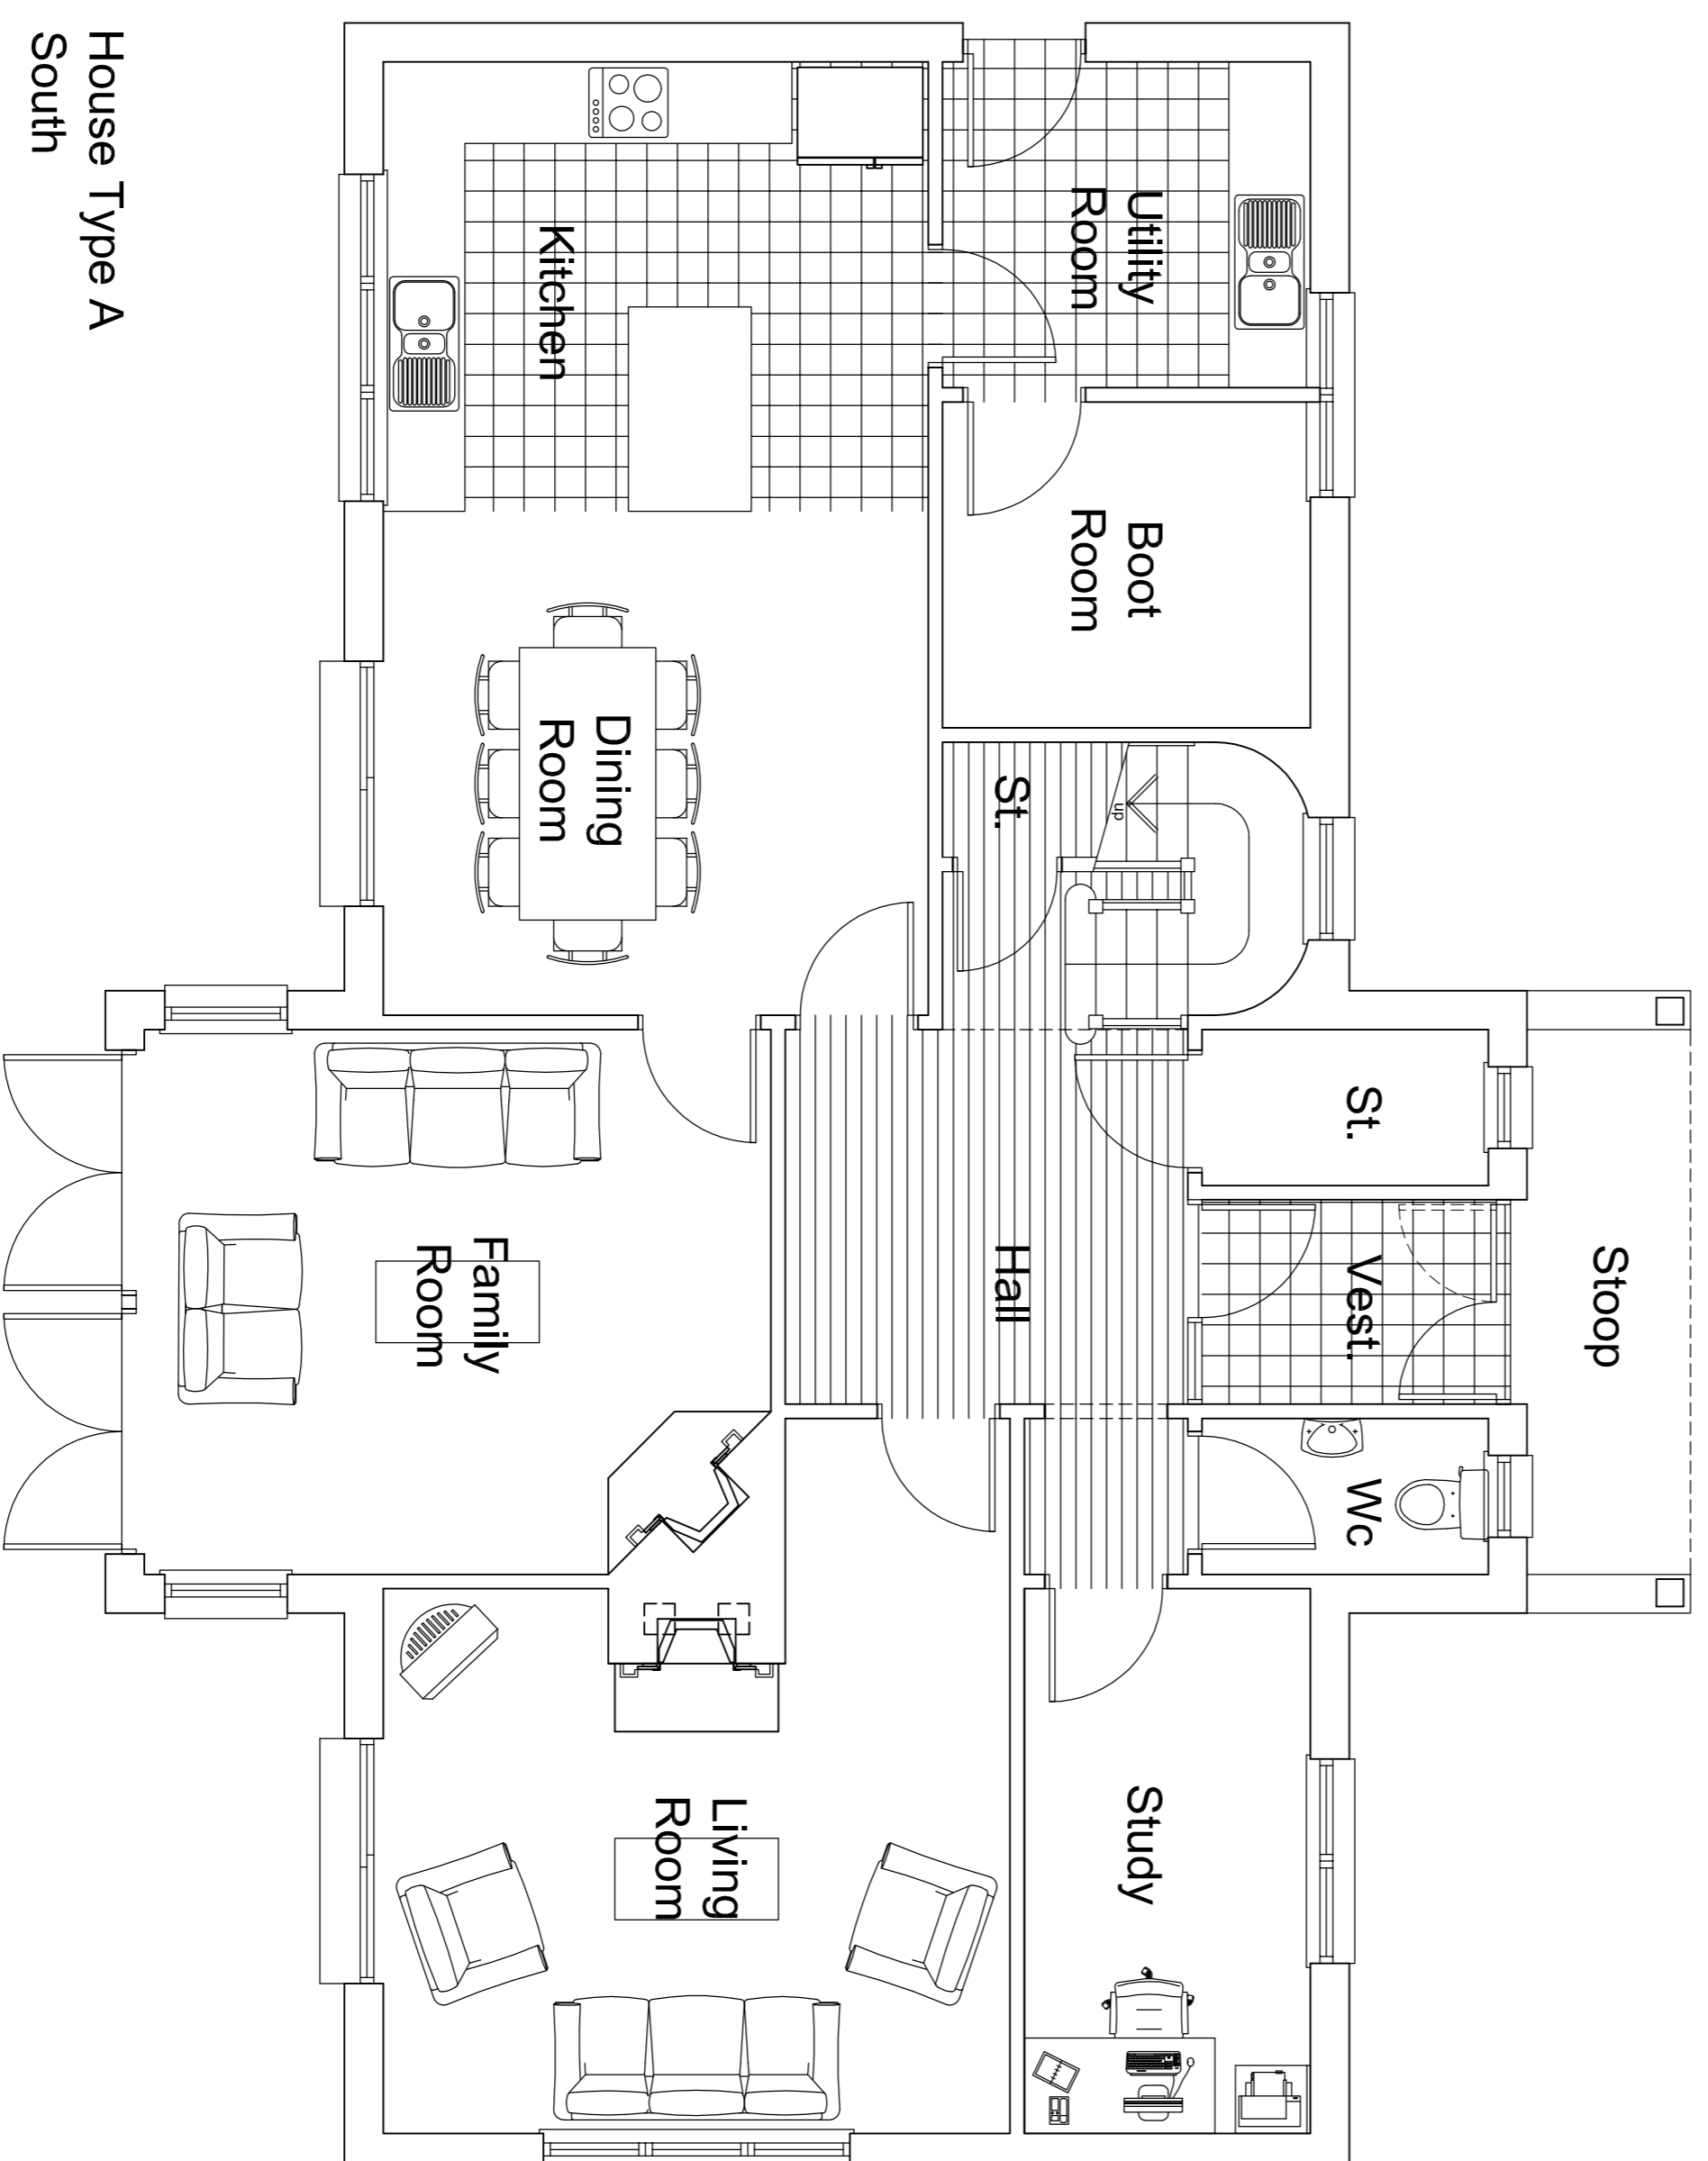


House Type A
South

Ground Floor Plan

(Gross Internal Floor Area - 121 sqm)

- Living Room 4.00 x 4.60
- Family Room 4.00 x 4.60
- Kitchen / Dining 7.00 x 4.00
- Study 2.10 x 2.70
- Utility 2.70 x 2.10
- Boot Room 2.70 x 2.70

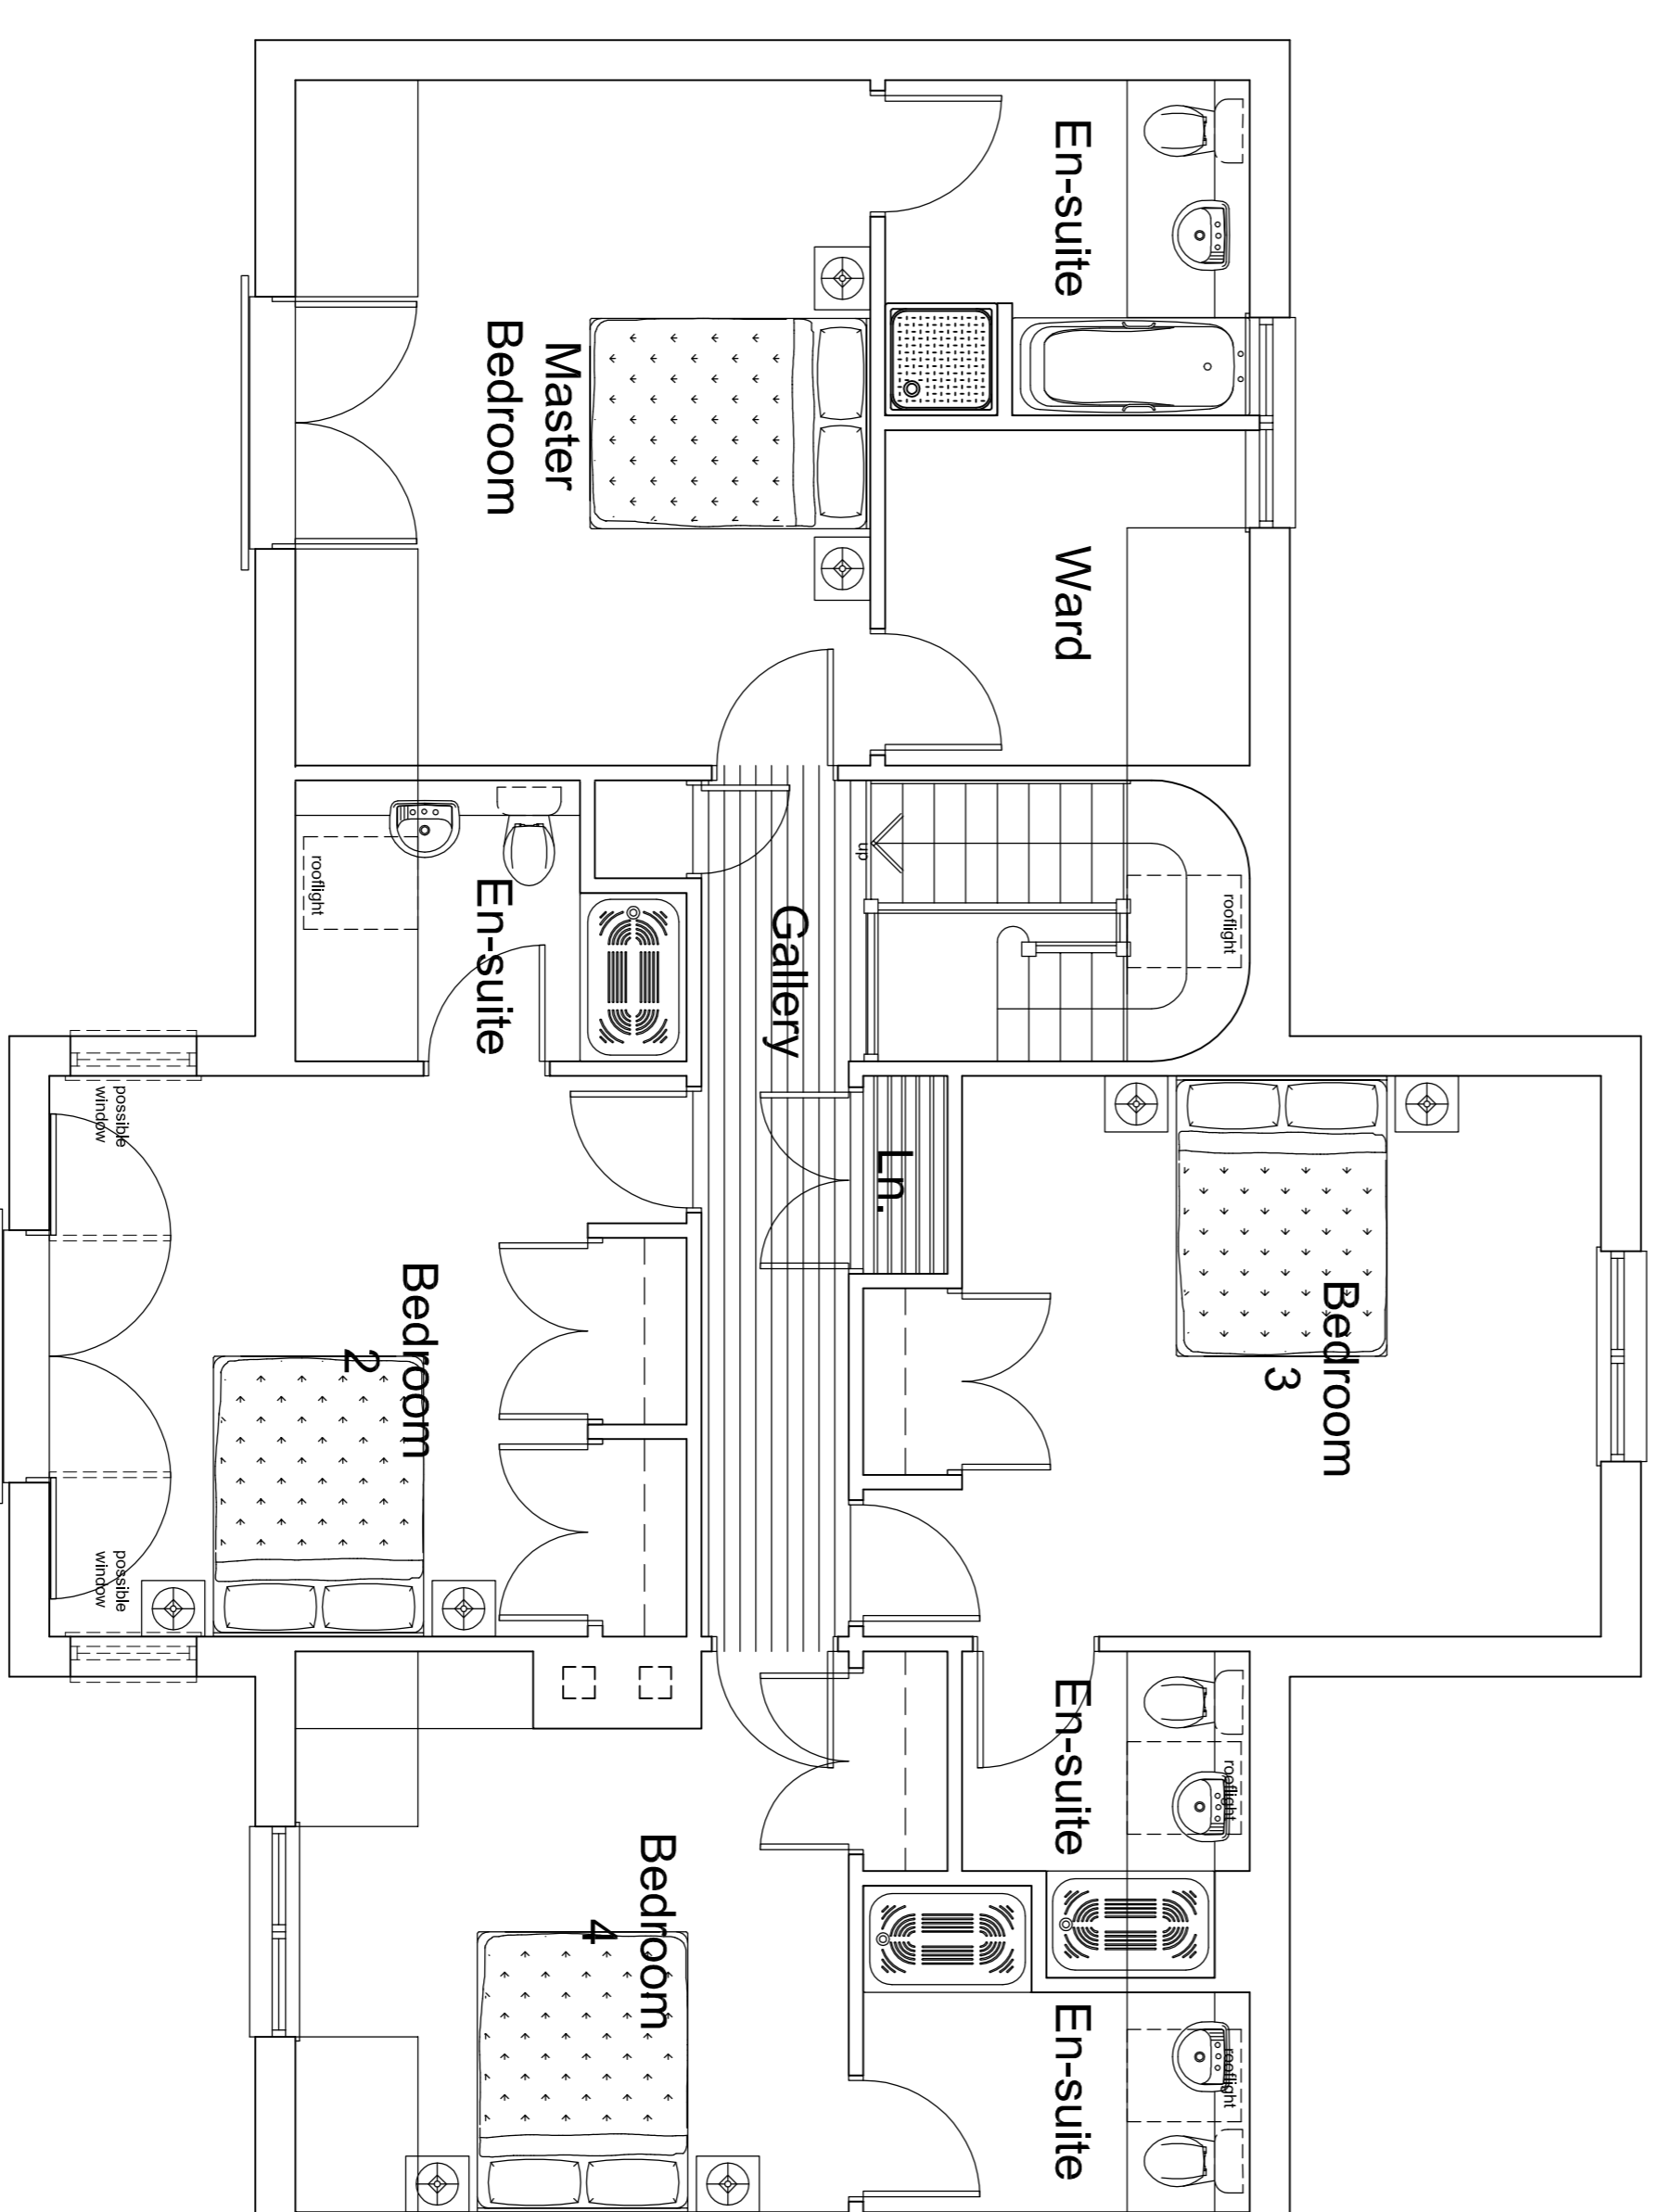

First Floor Plan

(Gross Internal Floor Area - 121 sqm)

- Master Bedroom 4.00 x 4.60
- Bedroom 2 4.90 x 3.90
- Bedroom 3 4.00 x 5.25
- Bedroom 4 4.00 x 3.95